
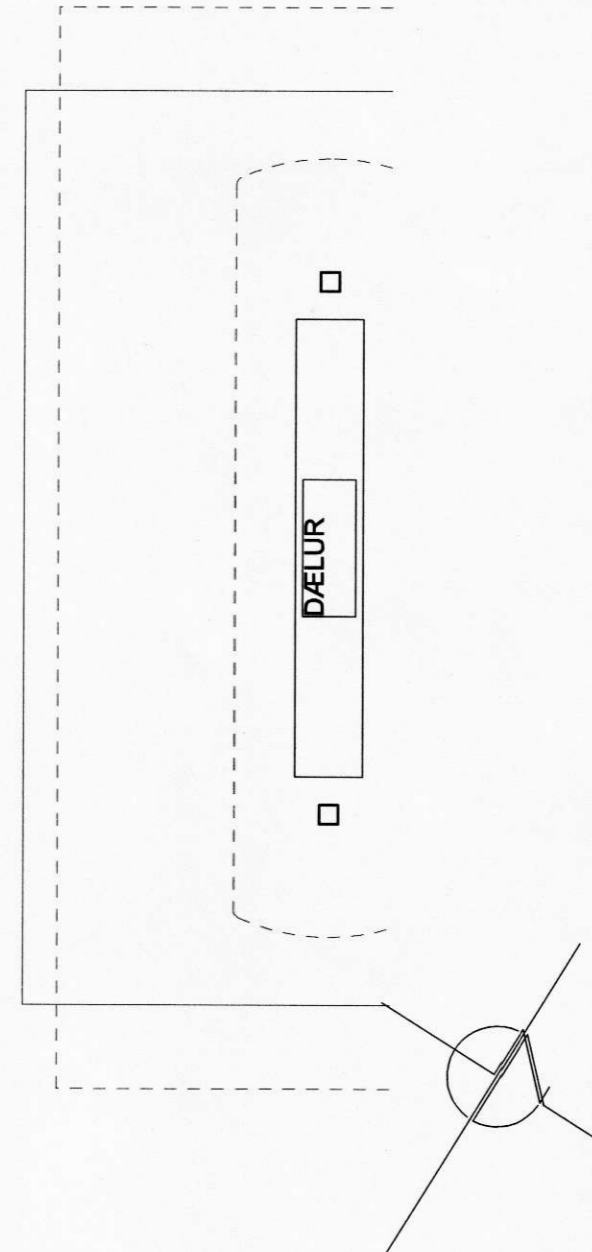


SAMÞYKKT
02. DES. 2009
af bygg-nefnd Rangárbíngs bs.

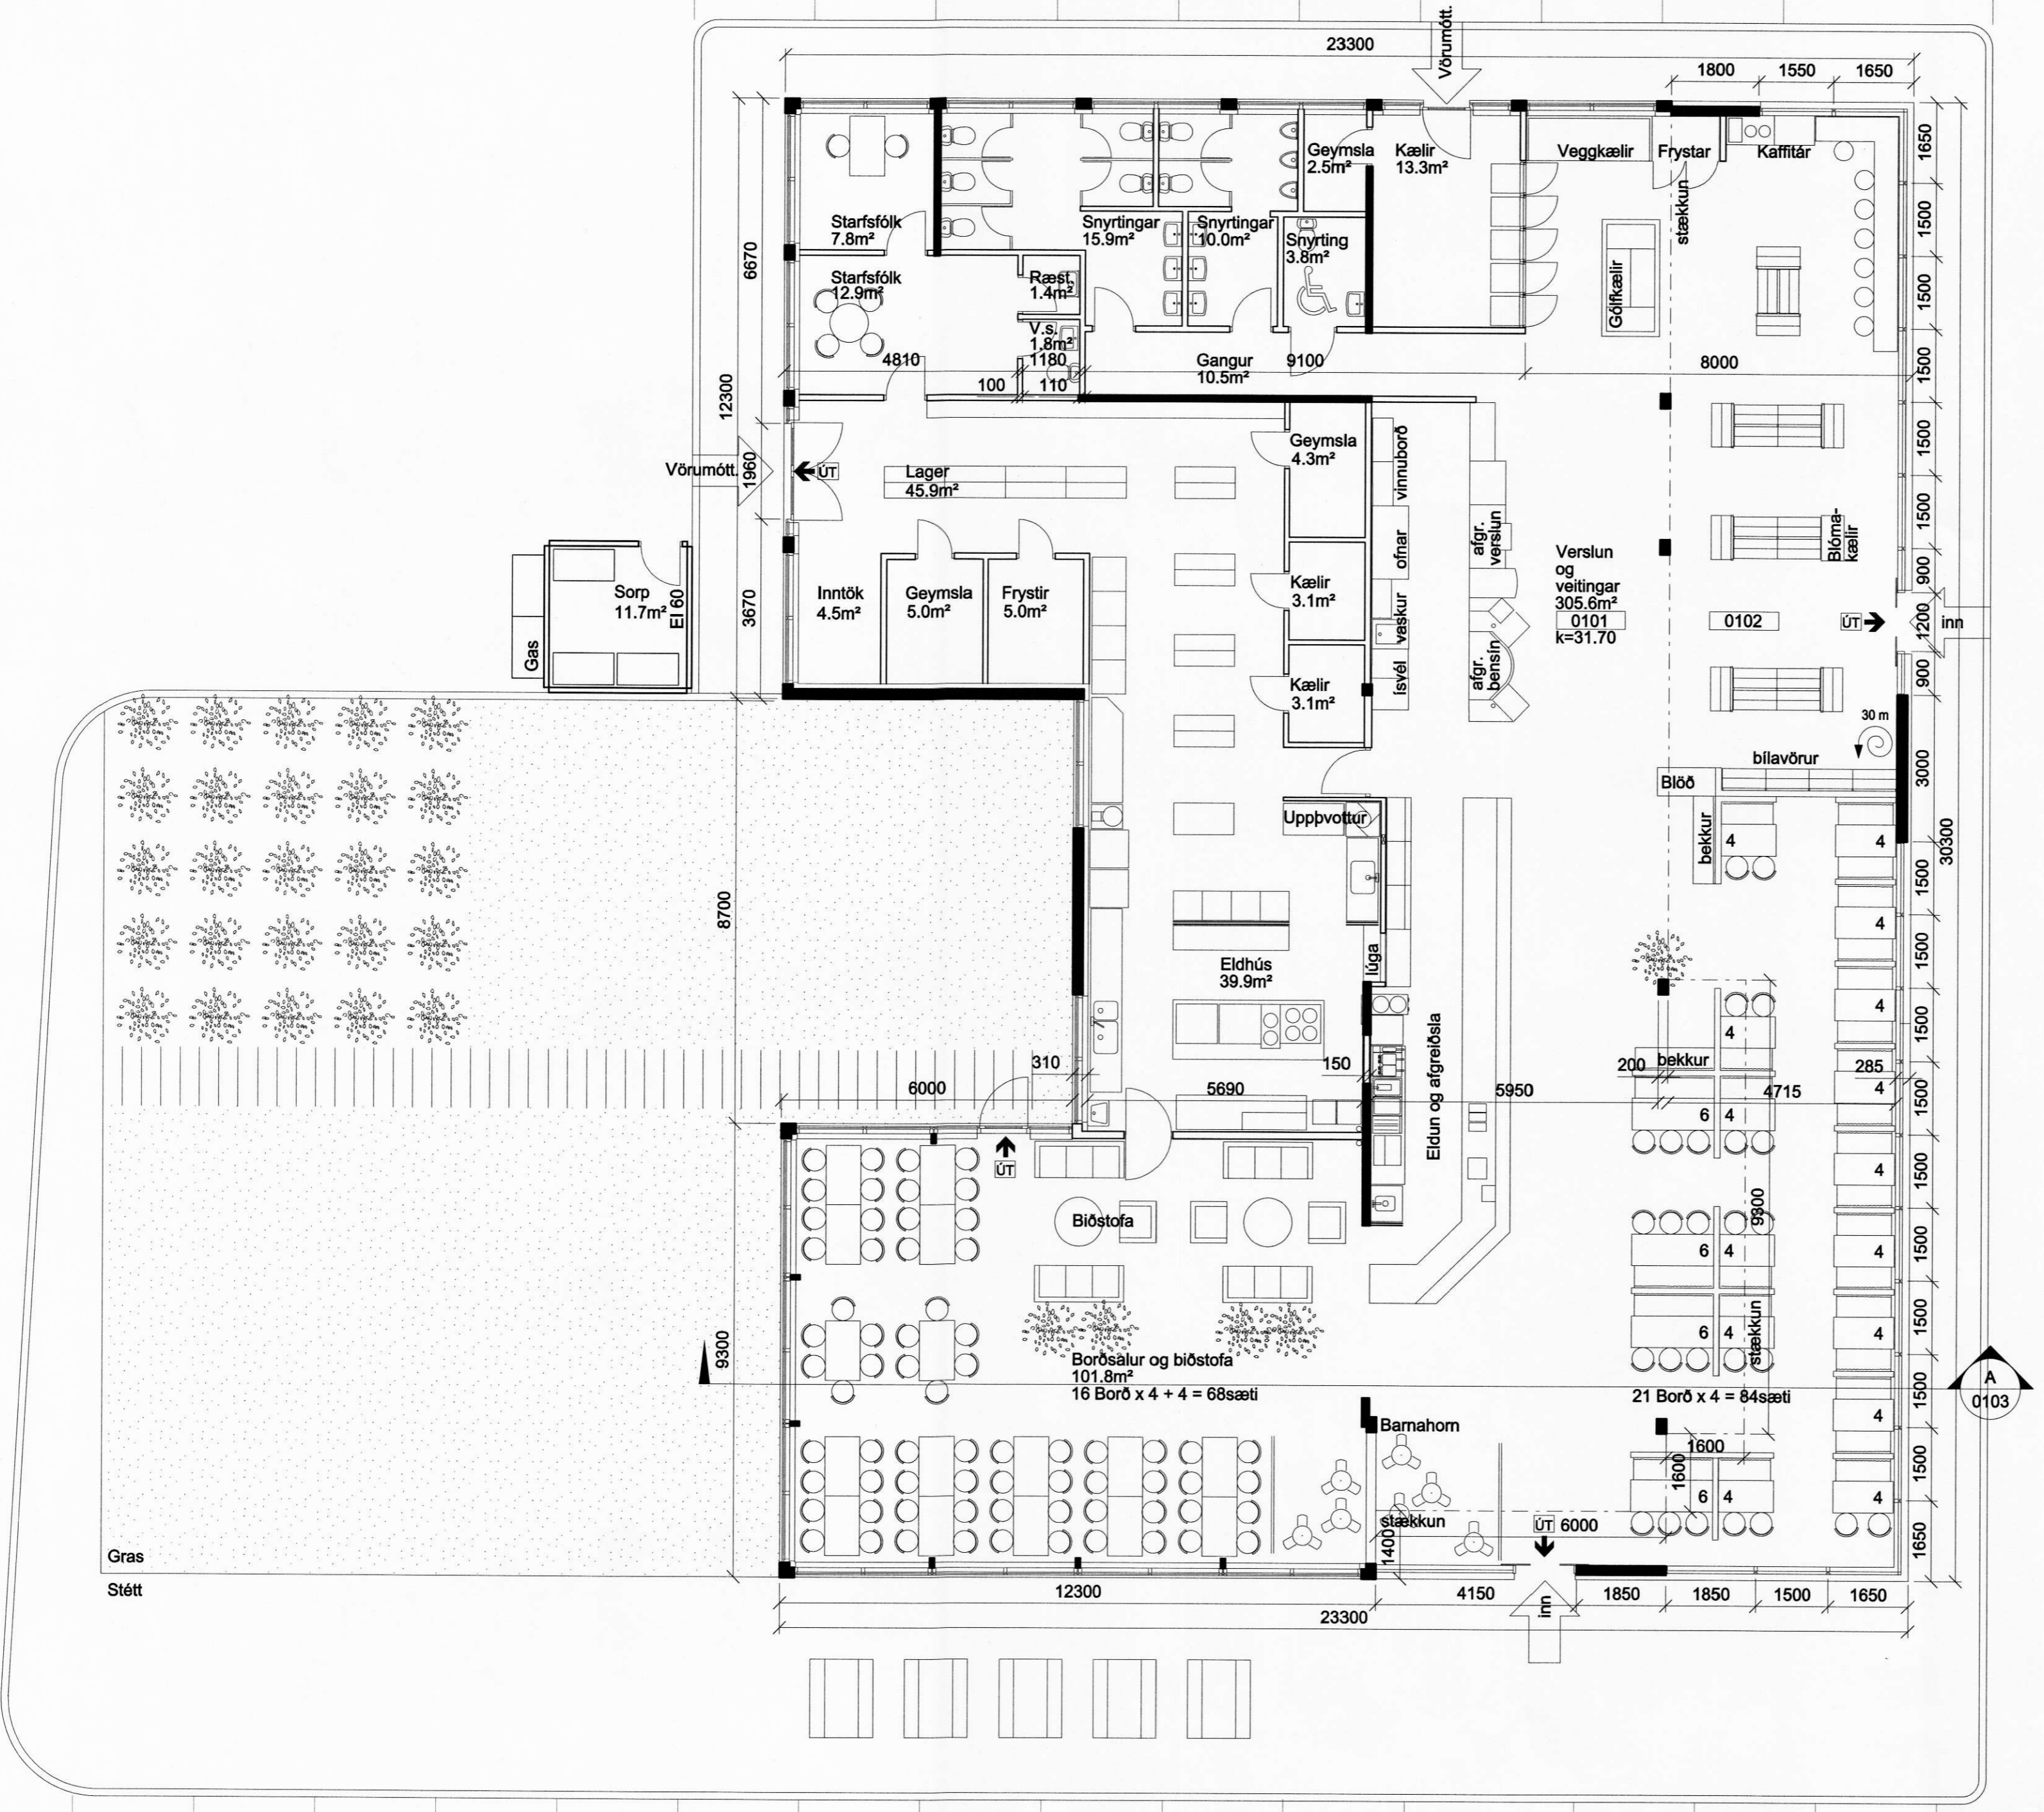

Breytt:
Mkv.: 1:100
10.12.2009
Teiknun: je
0102

Austurvegur 3
860 Hvalsveli
Grunnmynd

IS
Teiknistofa
Ingimundar
Sveinssonar
Ingólfsstræti 3
101 Reykjavík
Sími 5204901
Fax 5204901
tis @ tis.is
www.tis.is

INGIMUNDUR SVEINSSON 210442 2869
JÓHANN EINARSSON 050252 7799