

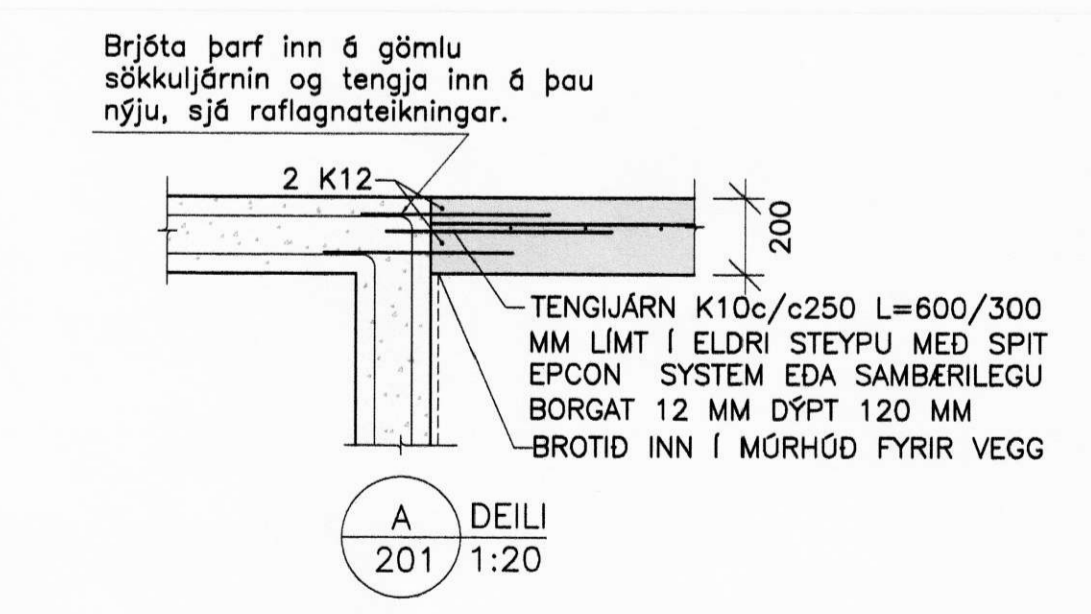


MÖTTEKID
26. FEB. 2010

DAGI	NR.	BREYTINGAR	SAMR.

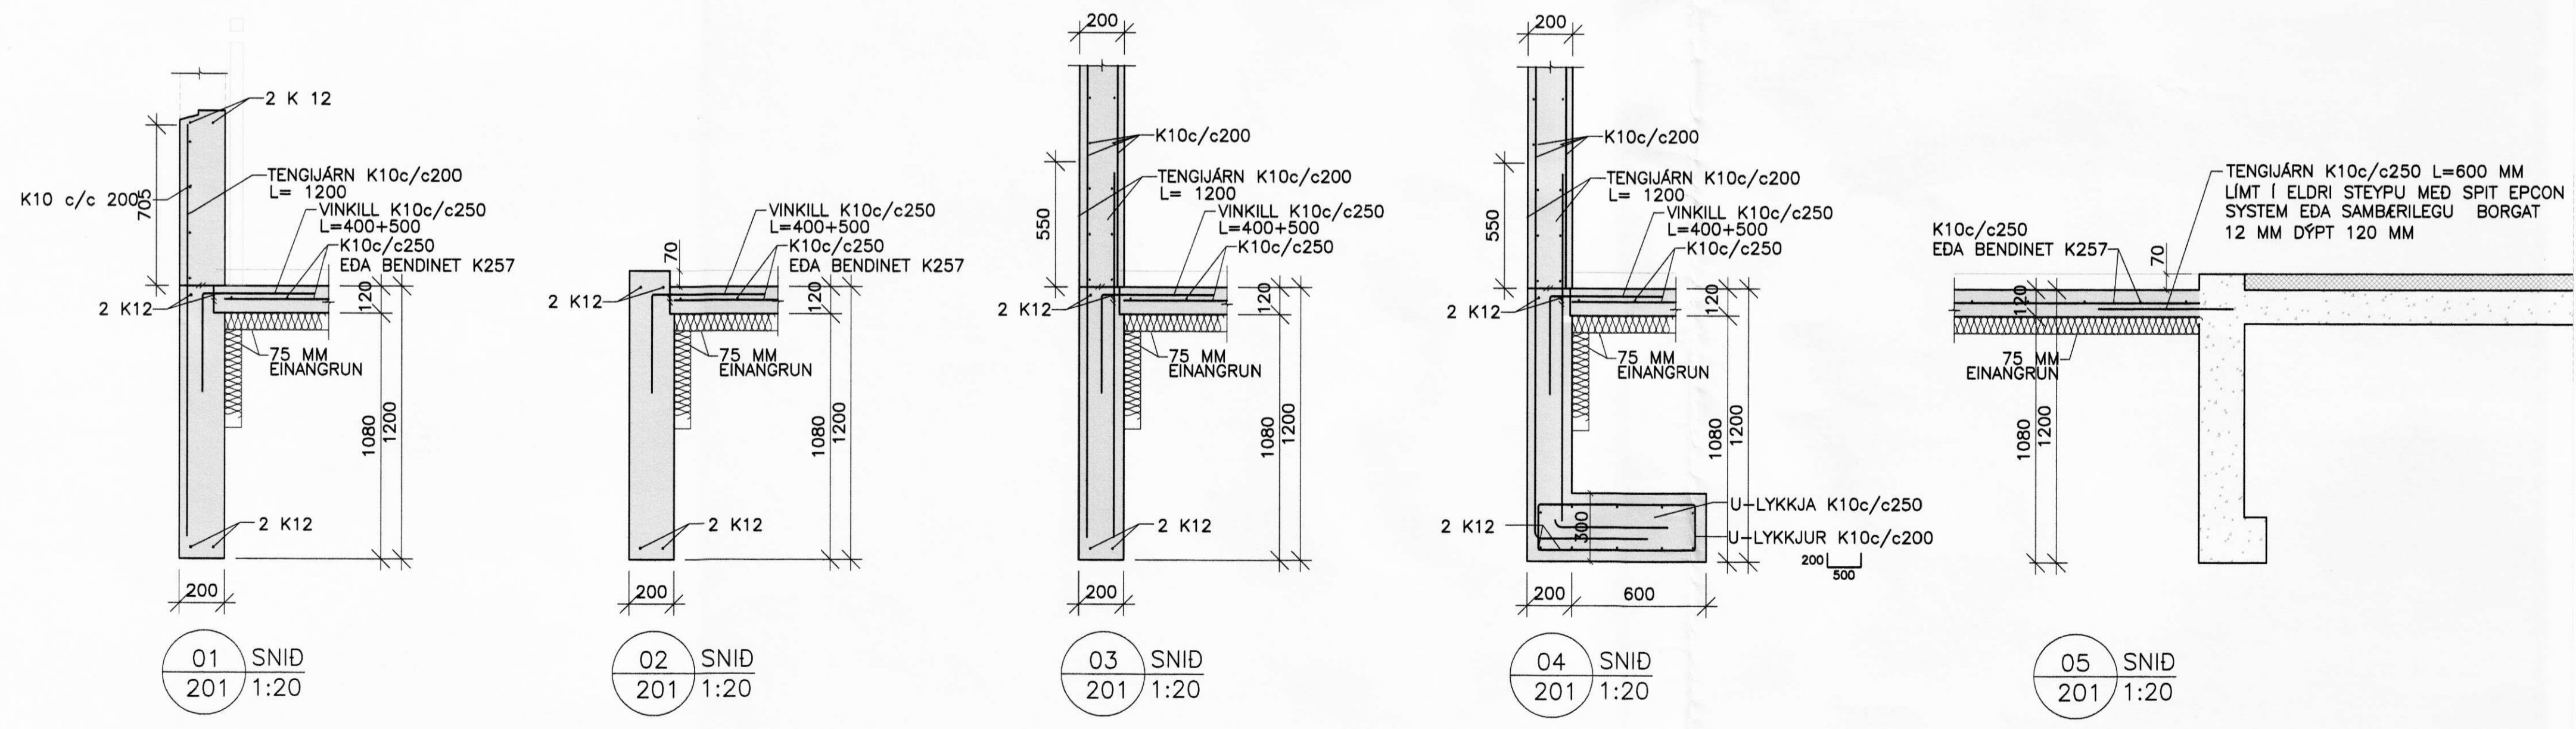

SKÝRINGAR SJÁ TEIKN. NR. 200

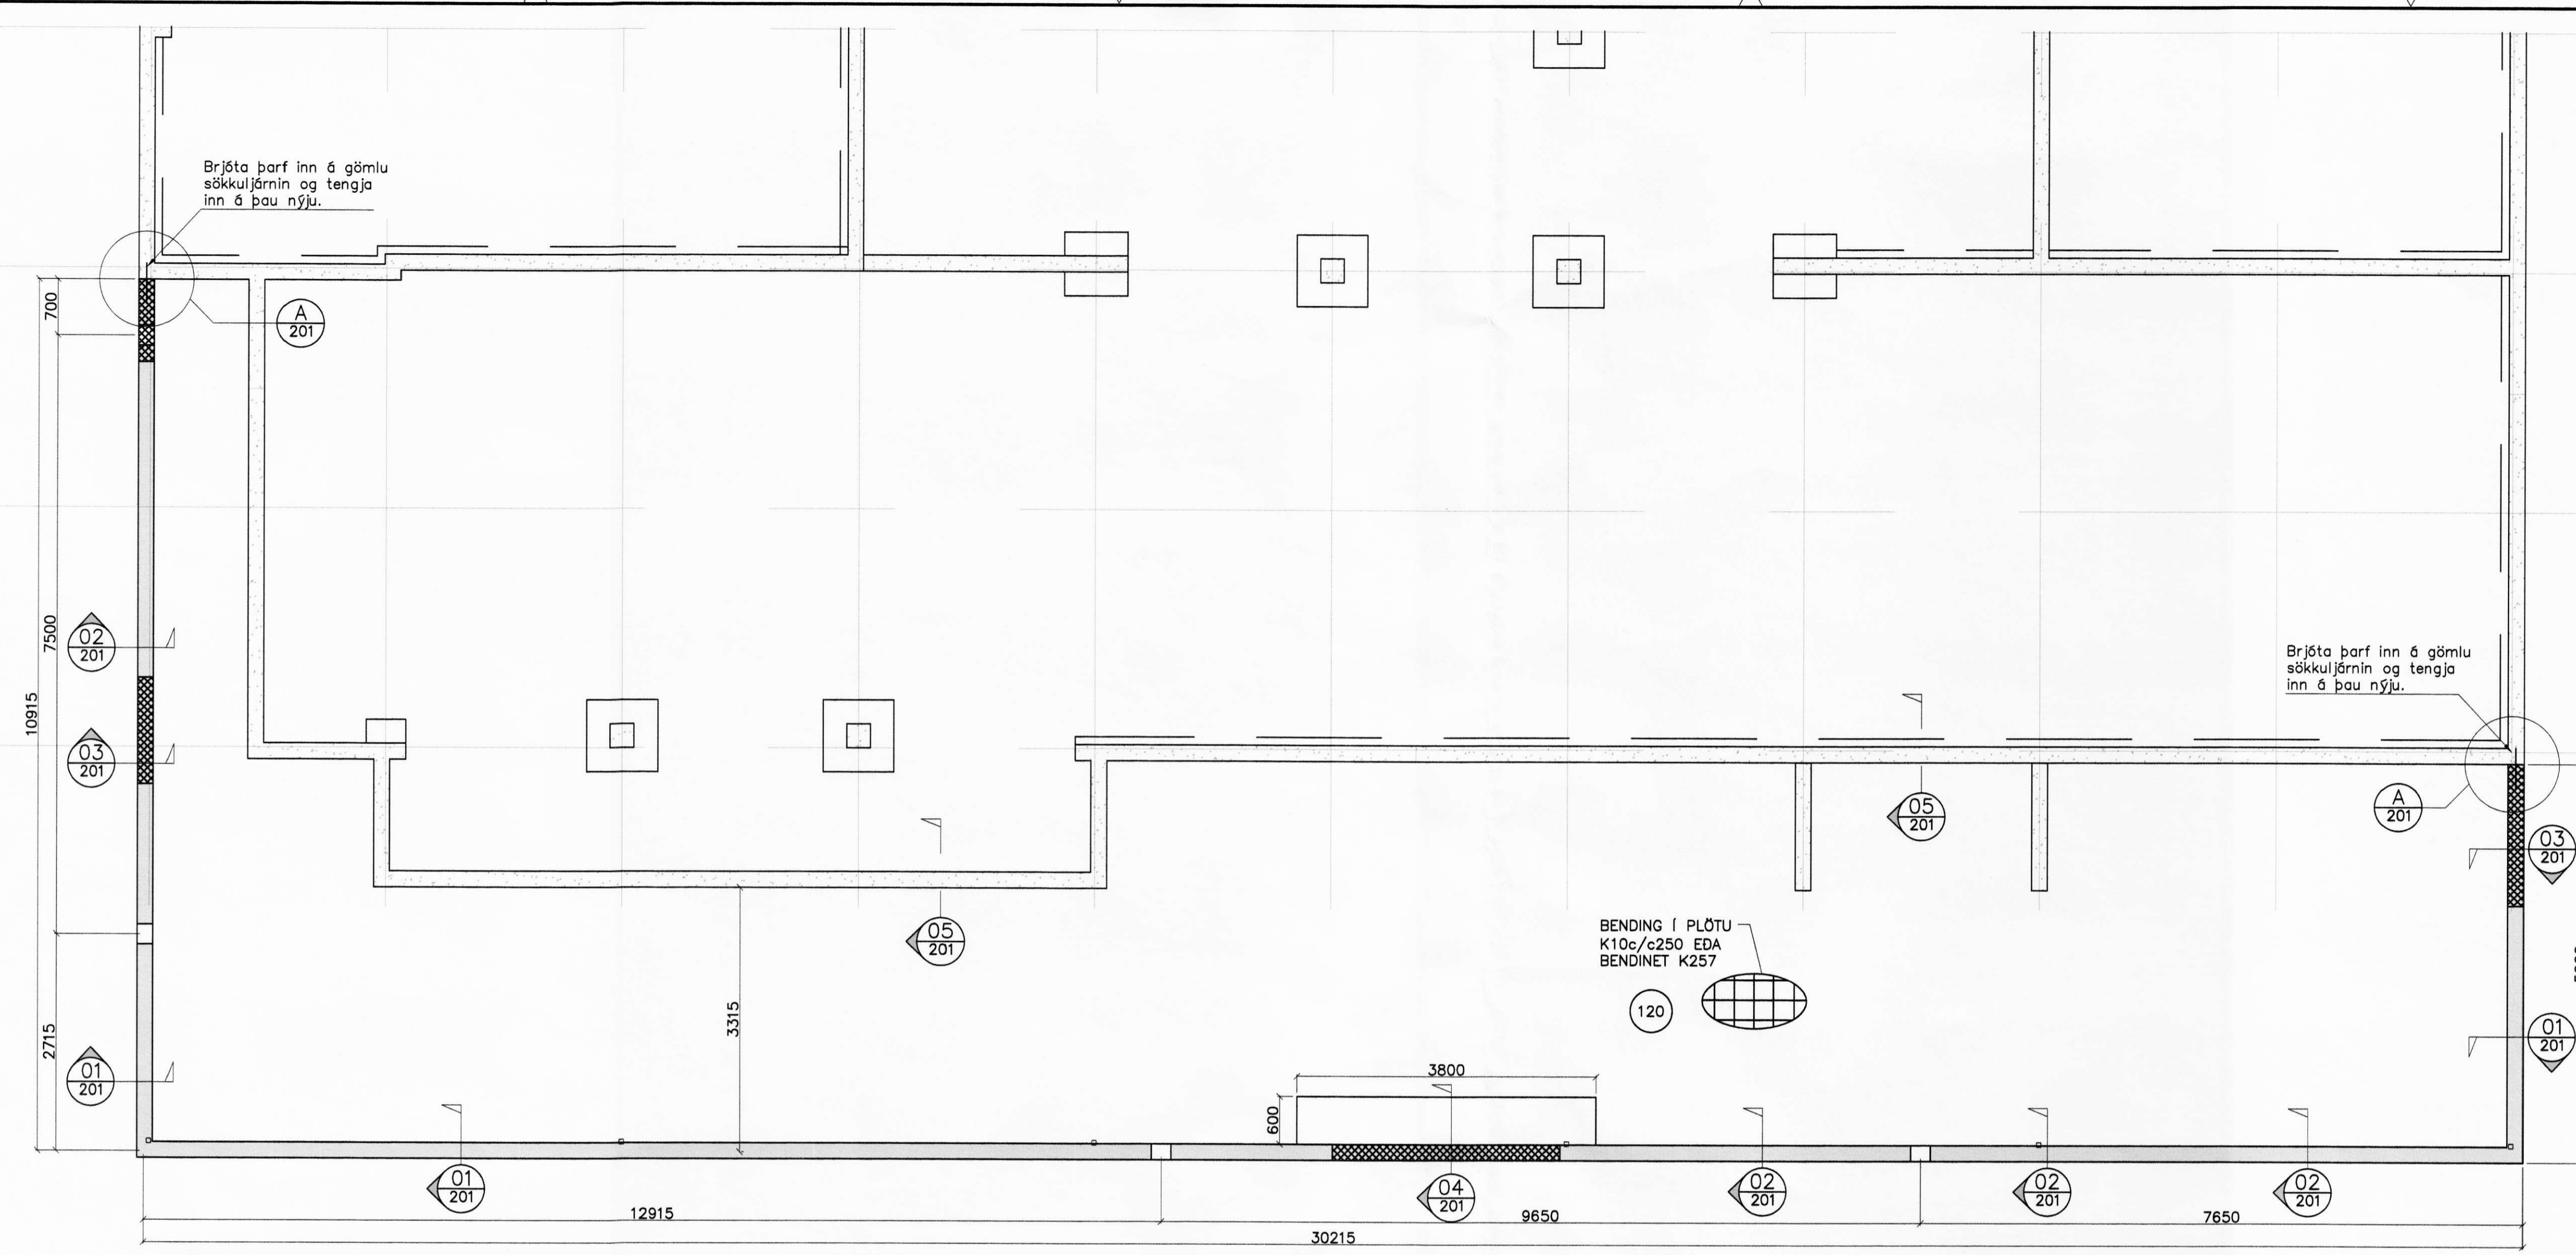

SKEFAN 18 - 108 REYKJUVÍK - Sími: 517 9050 - Netfang: smi@verki.is		PROJEKTUR	17.02.2010
Austurvegur 3 - Viðbygging		ÁSN Guðmundsson 280255-4329	17.02.2010
Hvolsvöllur		Guðmundur Hásson 151265-2649	201
Burðarvirki Sökklar		Sveinn M. Sigurðsson 180987-3410	09-46
SMAÐVIRKI		Timbur	1:50/20
SAMRÁÐVIRKI		201	TEIKNAR