

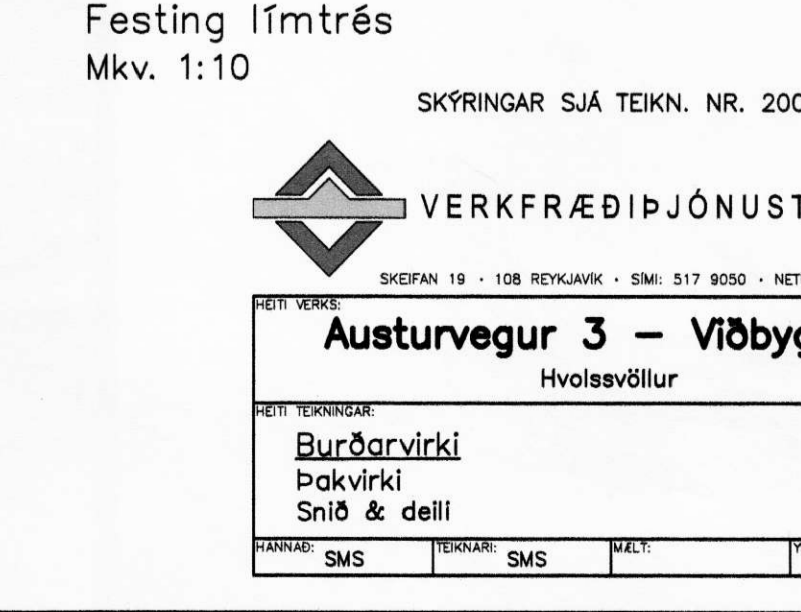
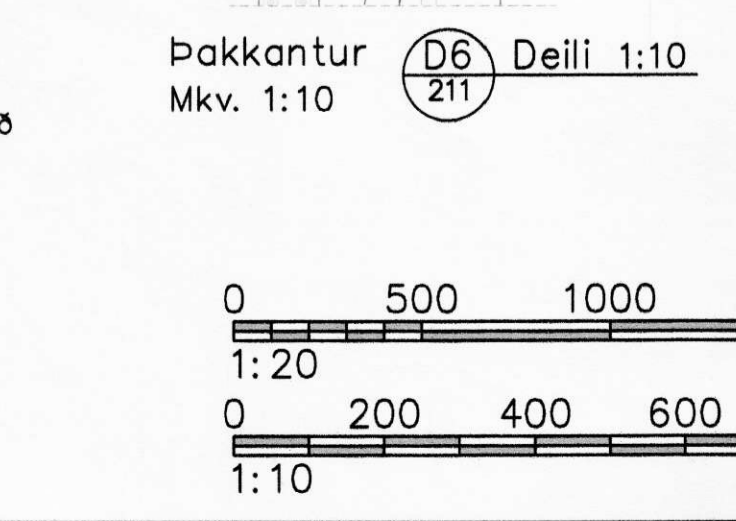
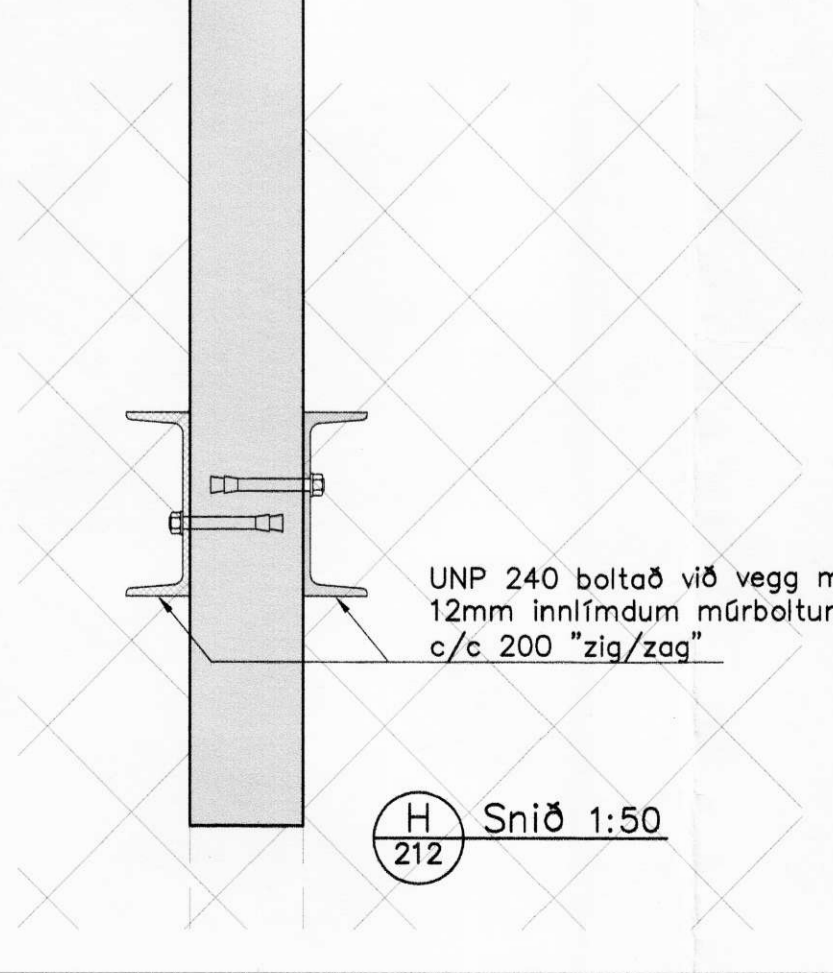
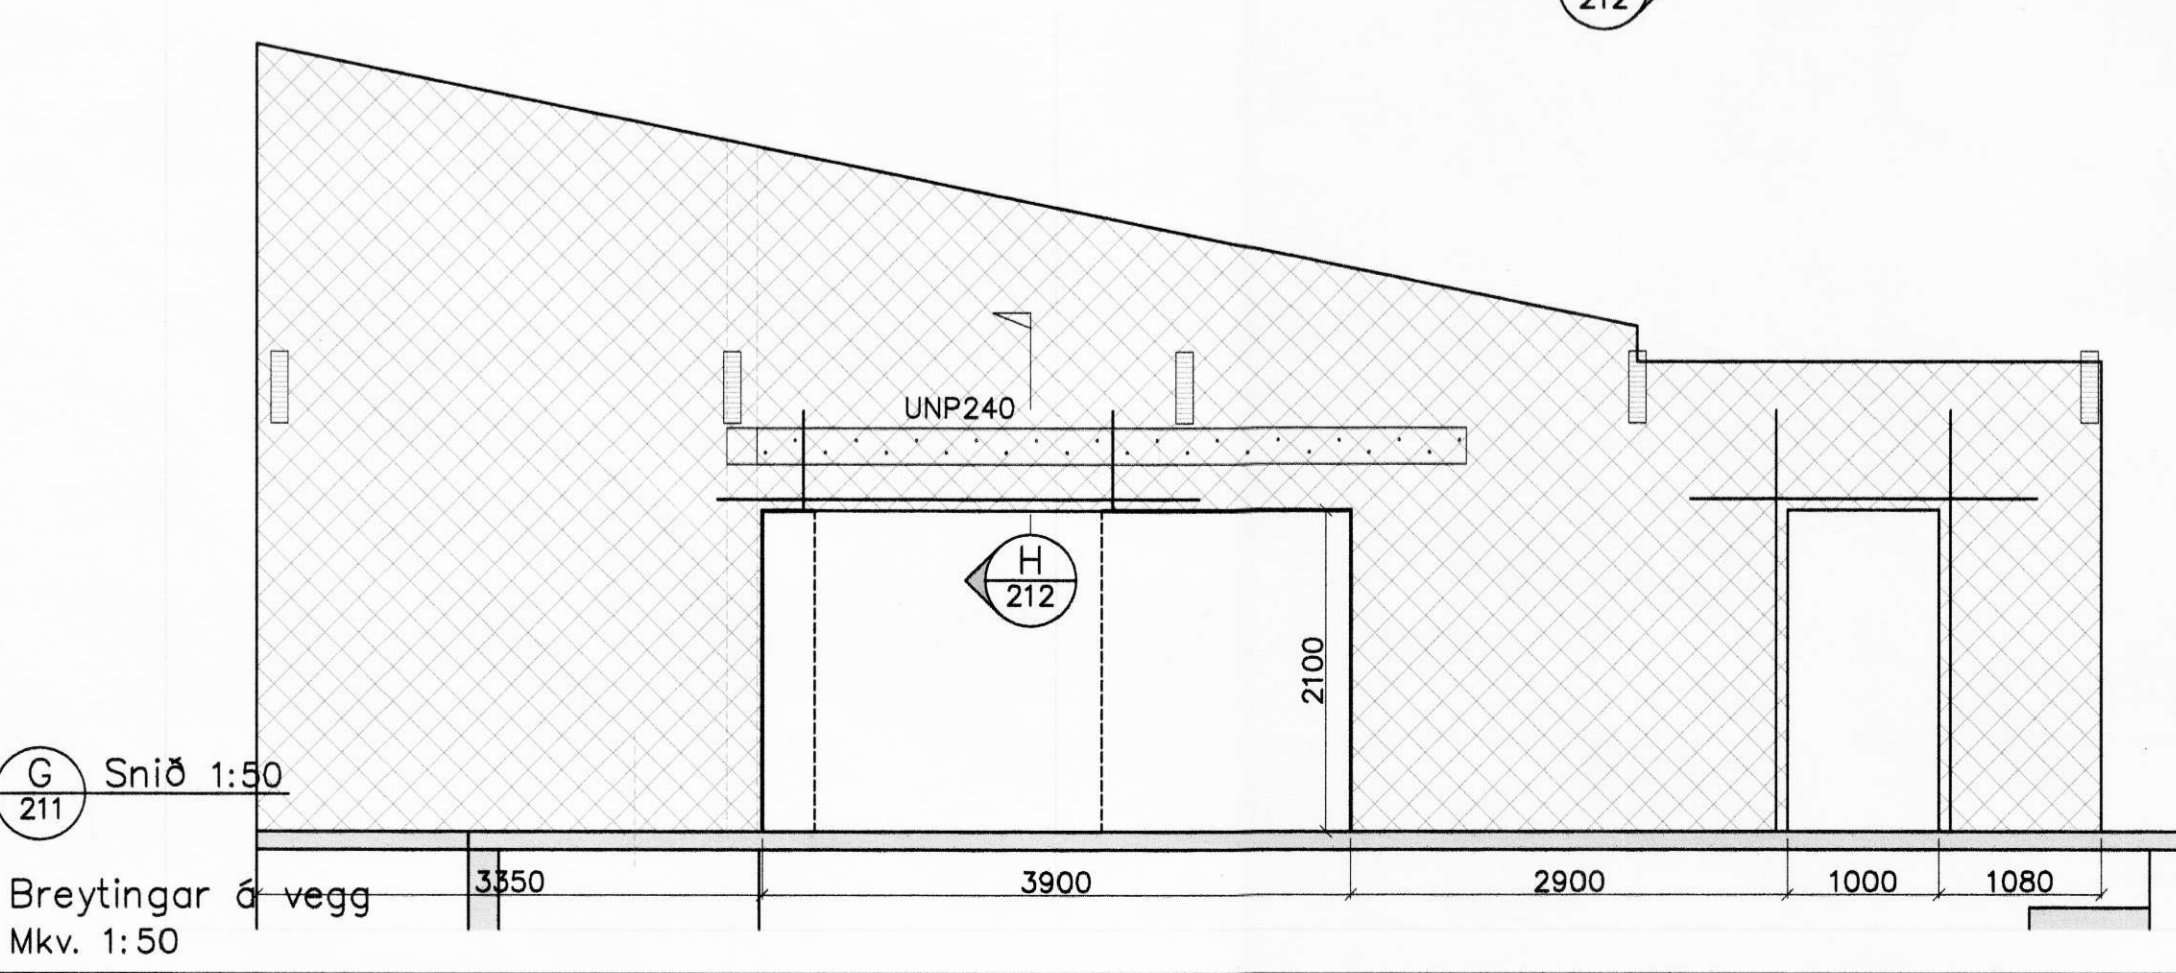
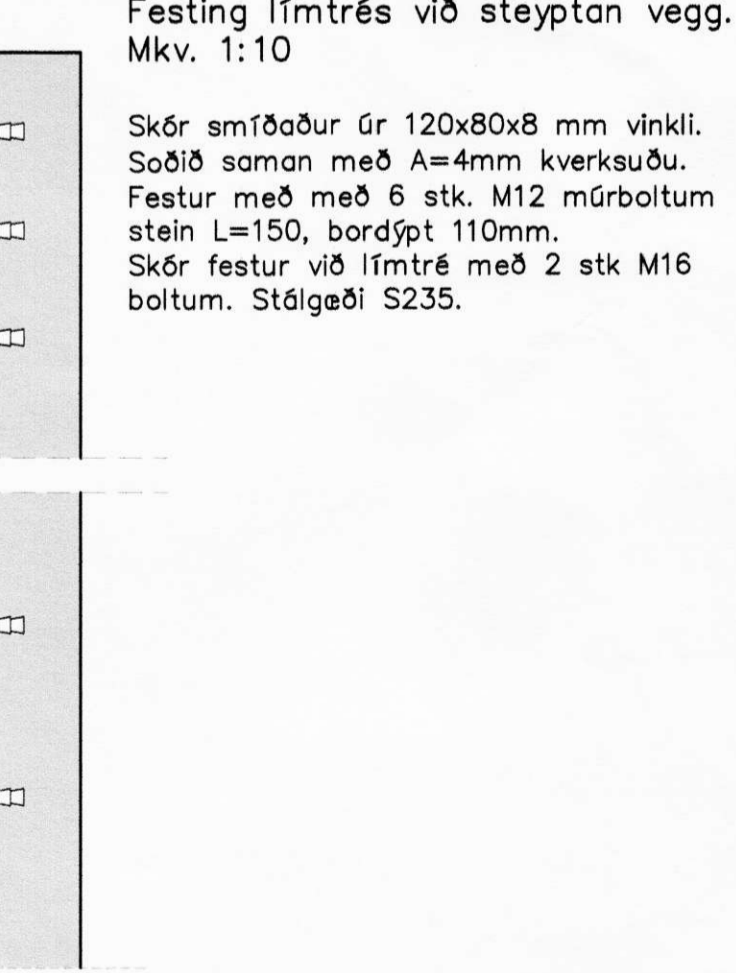
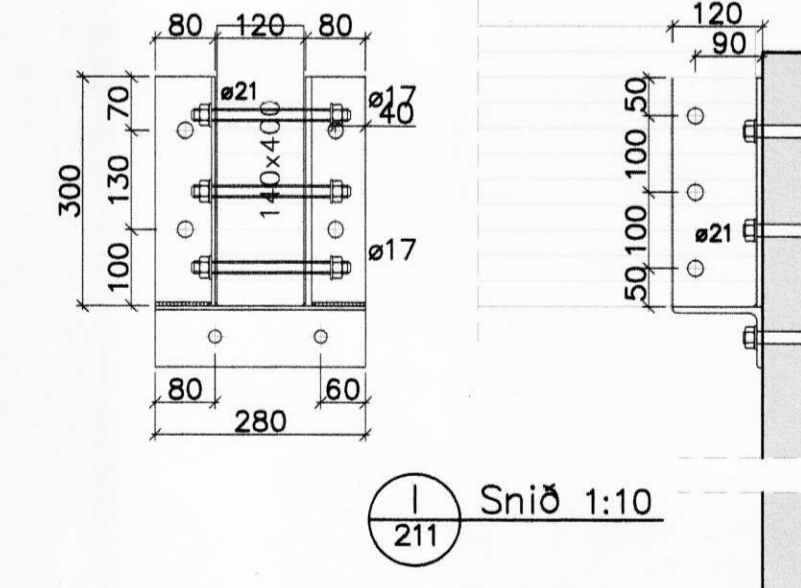
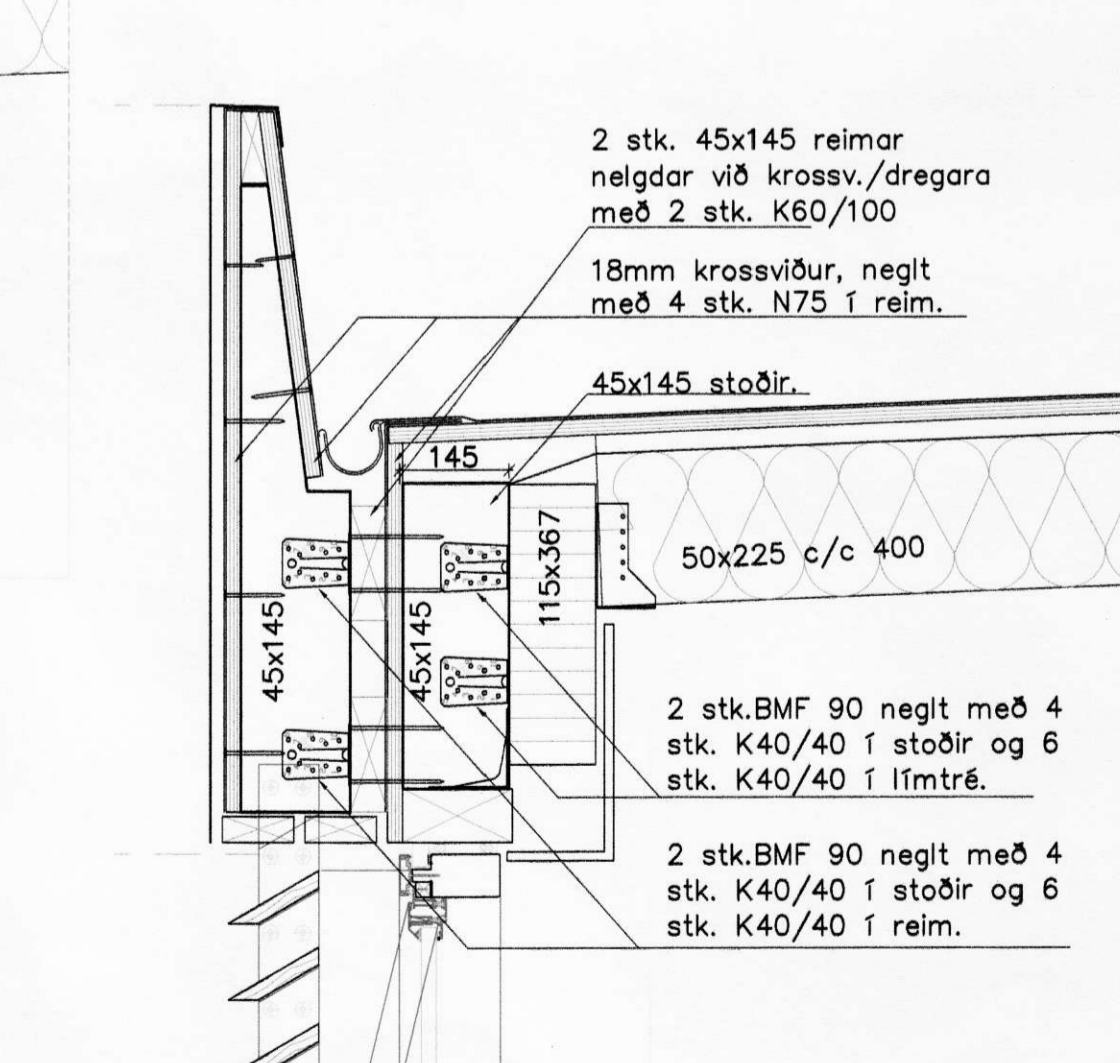
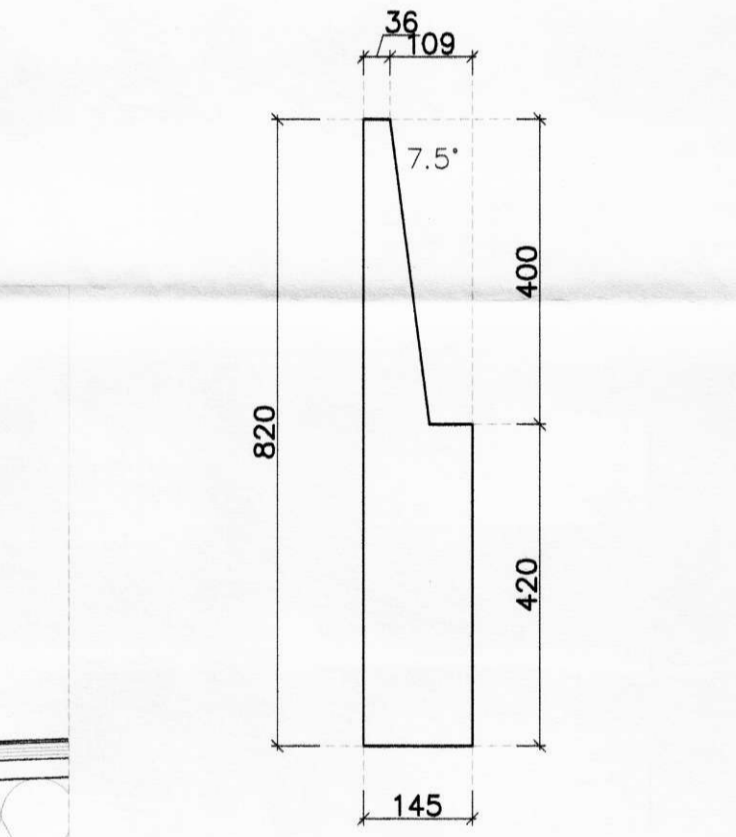
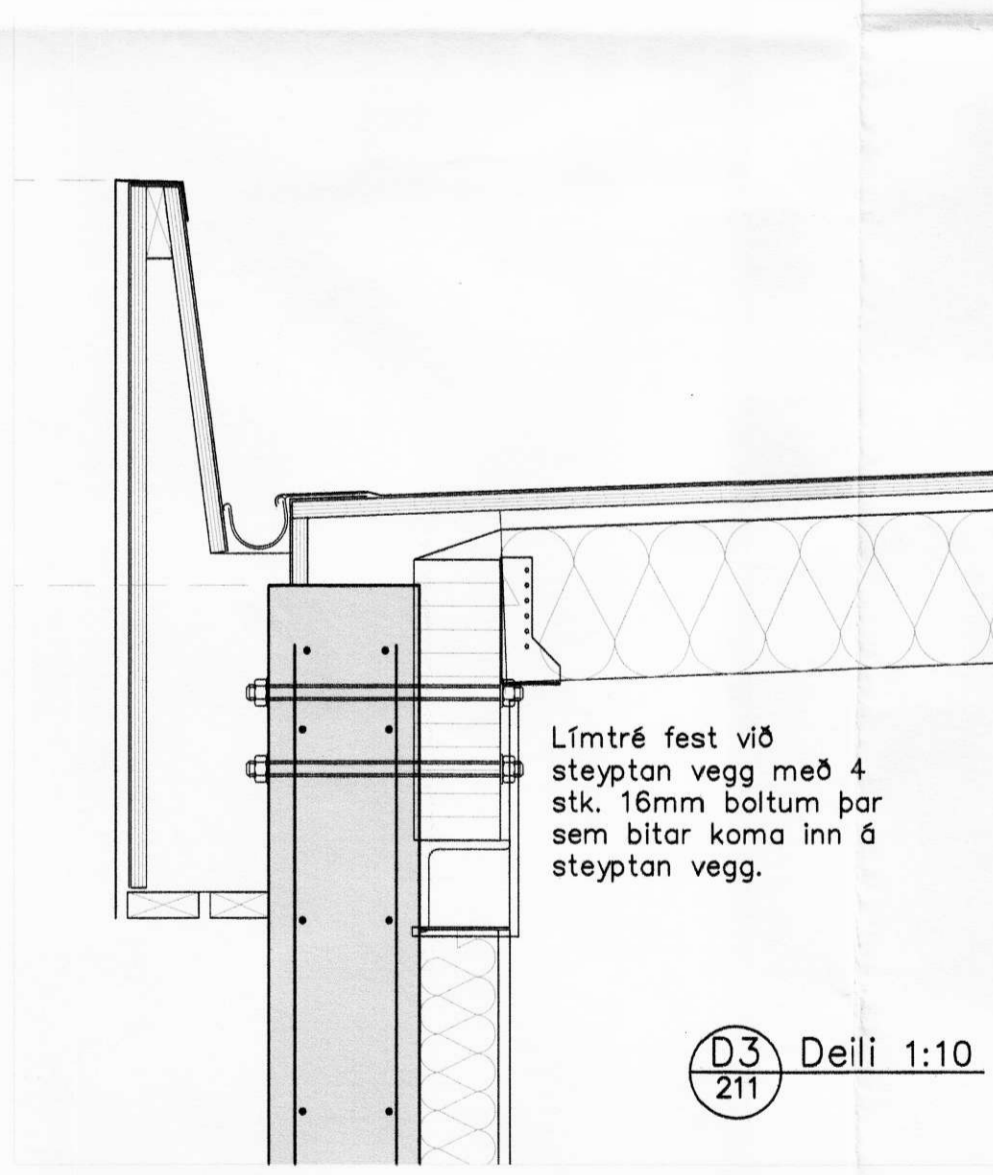
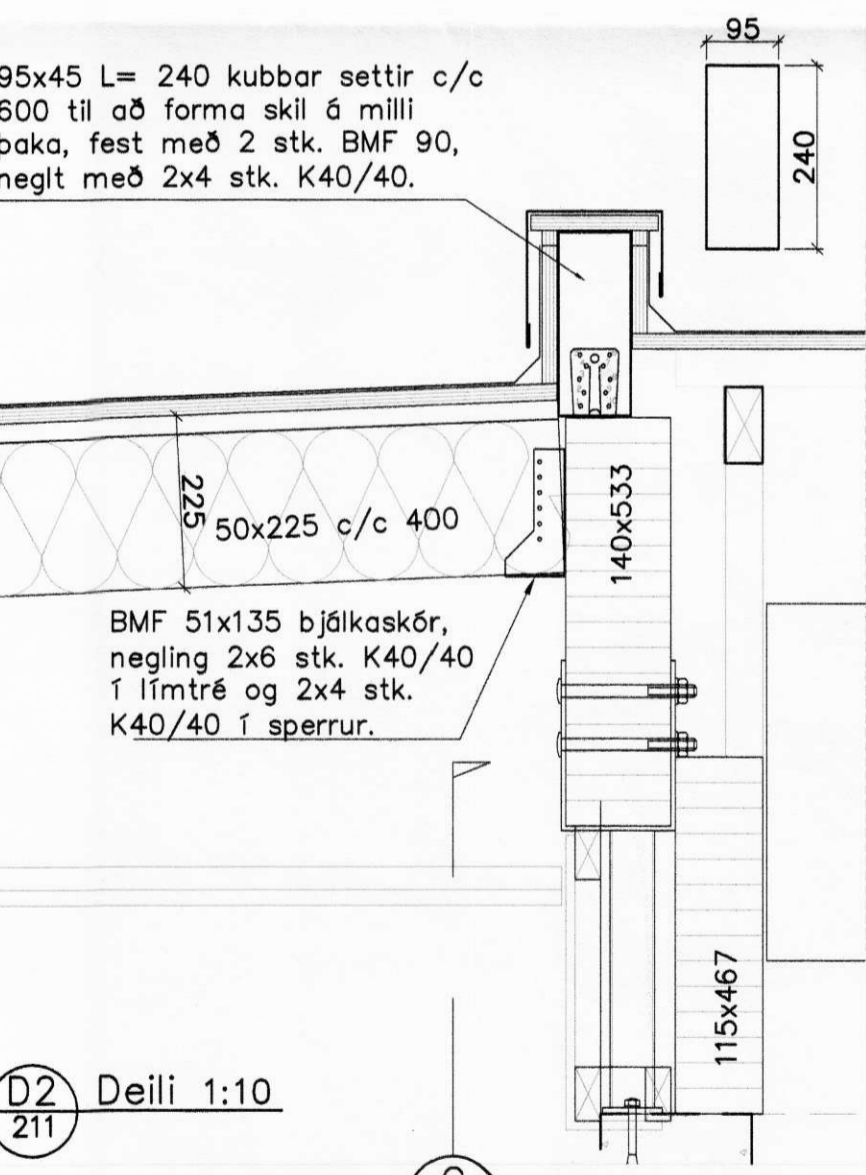
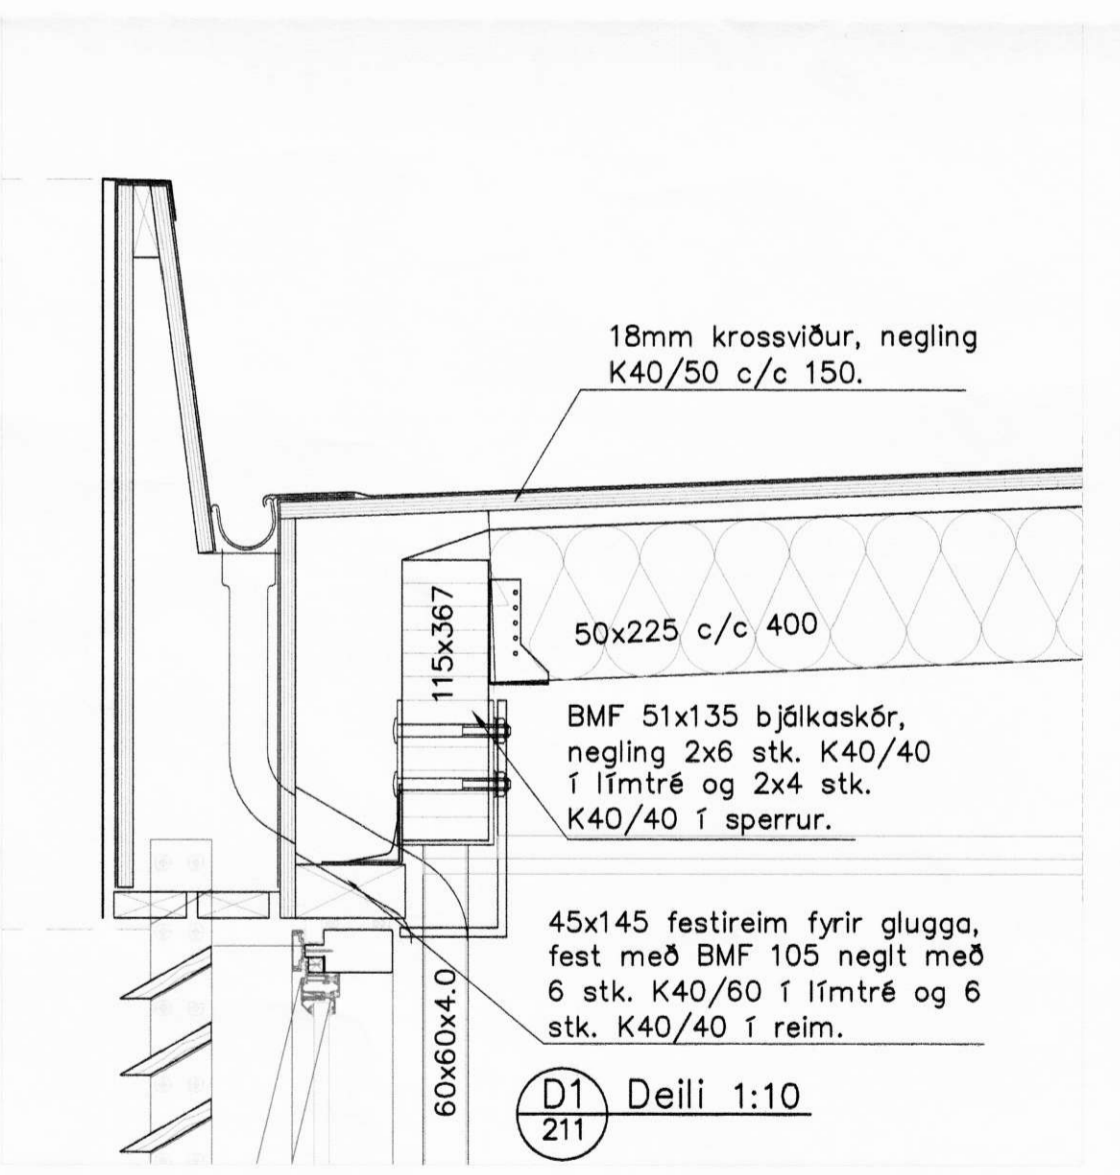
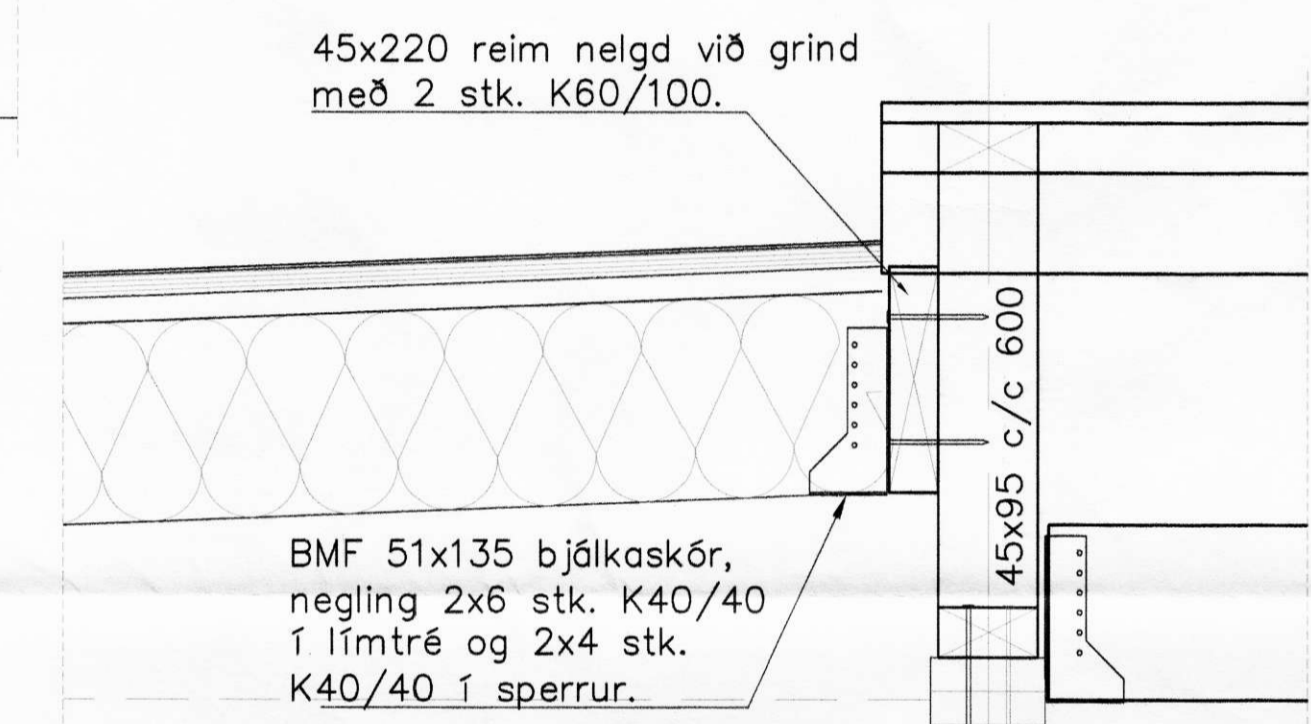
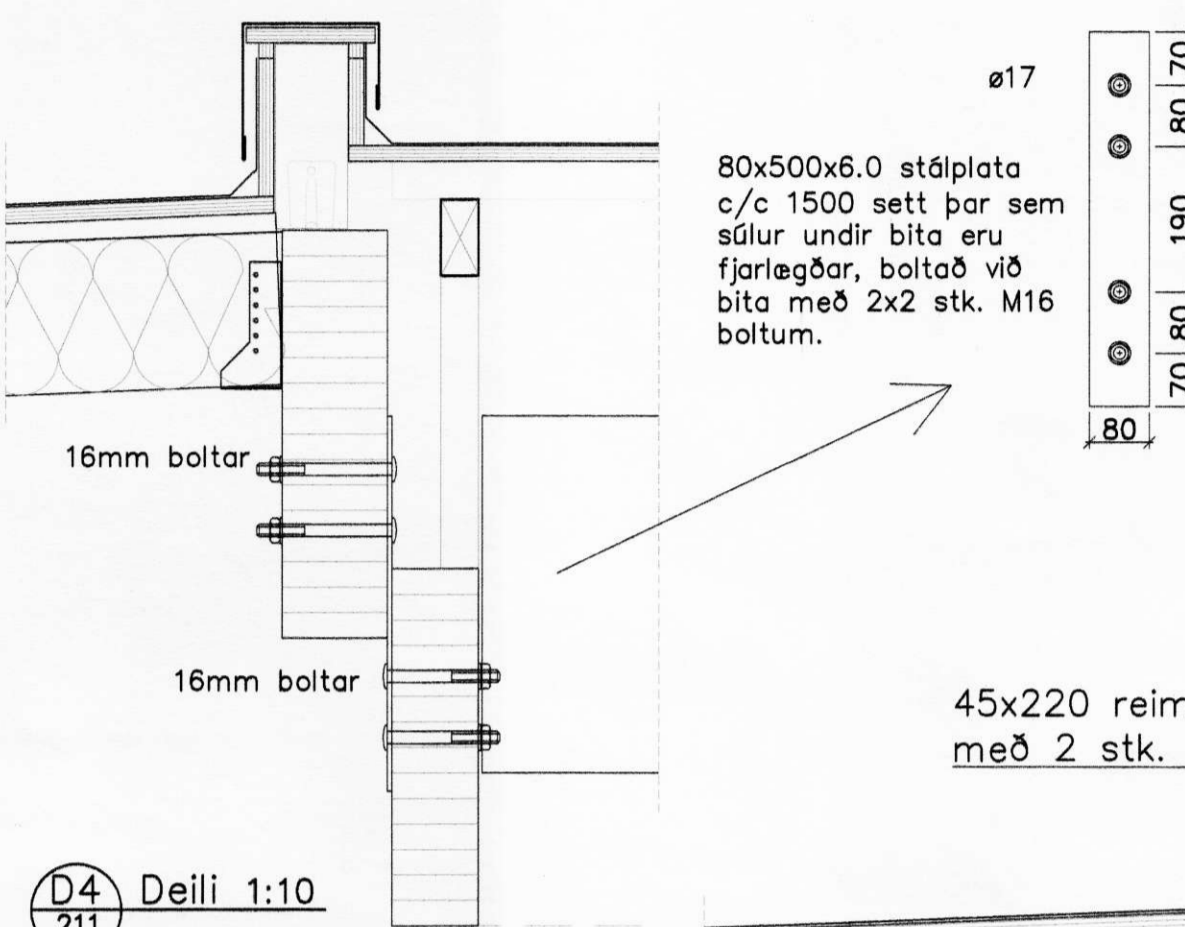
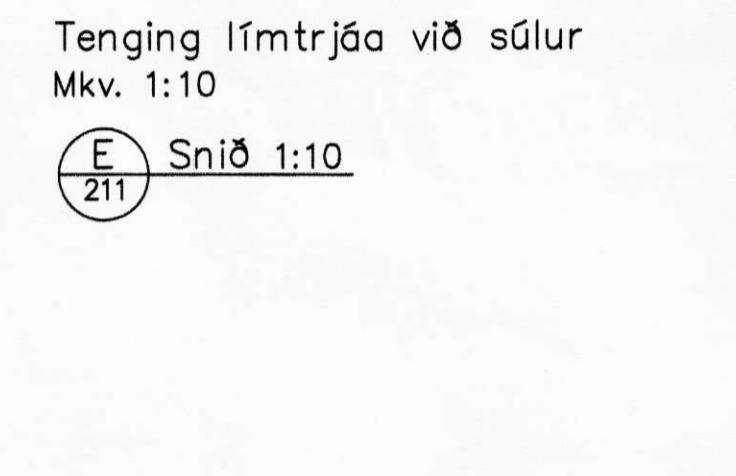


MOTTEKID			
D. B. APR. 2010			
DAÐR:	NR:	BREYTINGAR:	SAMR:

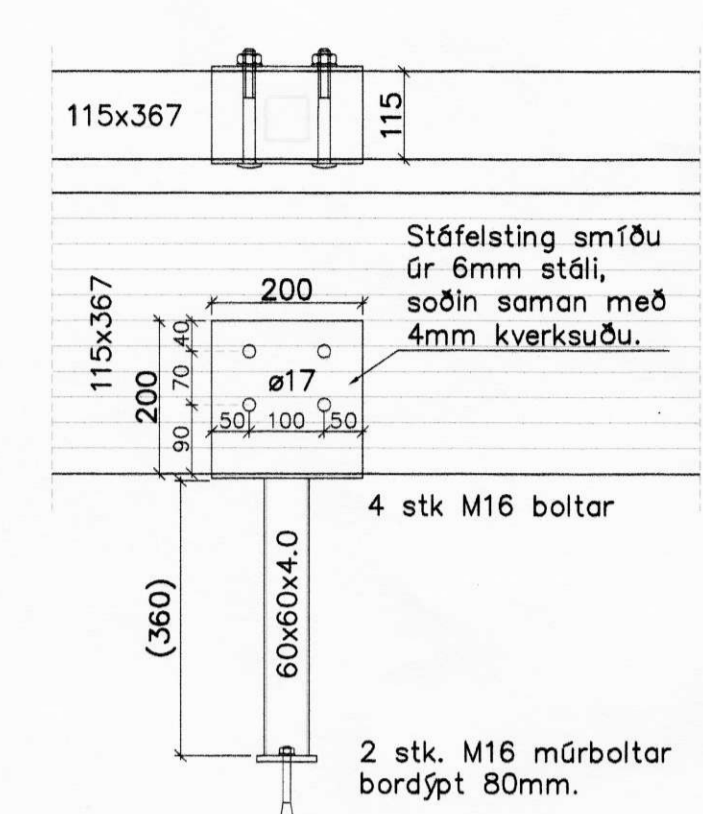

VERKFRÆÐIÞJÓNUSTAN EHF

Austurvegur 3 - Viðbygging			
Hvolsvöllur			
DRÖGULUR:	Jón Guðmundsson	200220-4329	11.03.2010
DRÖGULUR:	Guðmundur Hannesson	101263-3648	DRÖGULUR: TERNDRÖGULUR
DRÖGULUR:	Svarar M. Sigurðsson	180867-3419	211 09-46
DRÖGULUR:	Burðarvirki		Tímbur
DRÖGULUR:	Þakvirki		DRÖGULUR: 1:20/10
DRÖGULUR:	Snið & deili		DRÖGULUR: 212

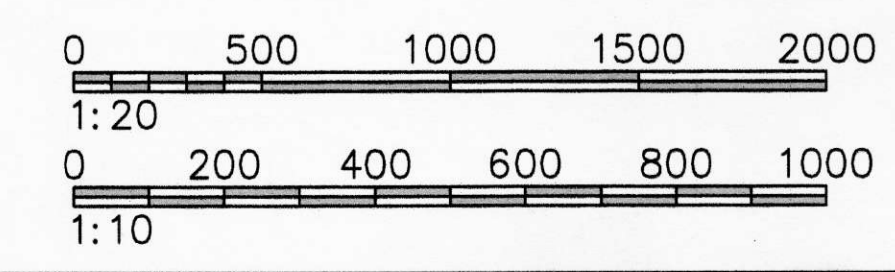

Q: Verkefni 09\09-46 NI Hvalsvelli\Tekningar\B-leikn\211 Austurvegur\_3.dwg