




MÖTTEKID 26. FEB. 2010			
DAGS:	NR:	BREYTINGAR:	SAMP.:

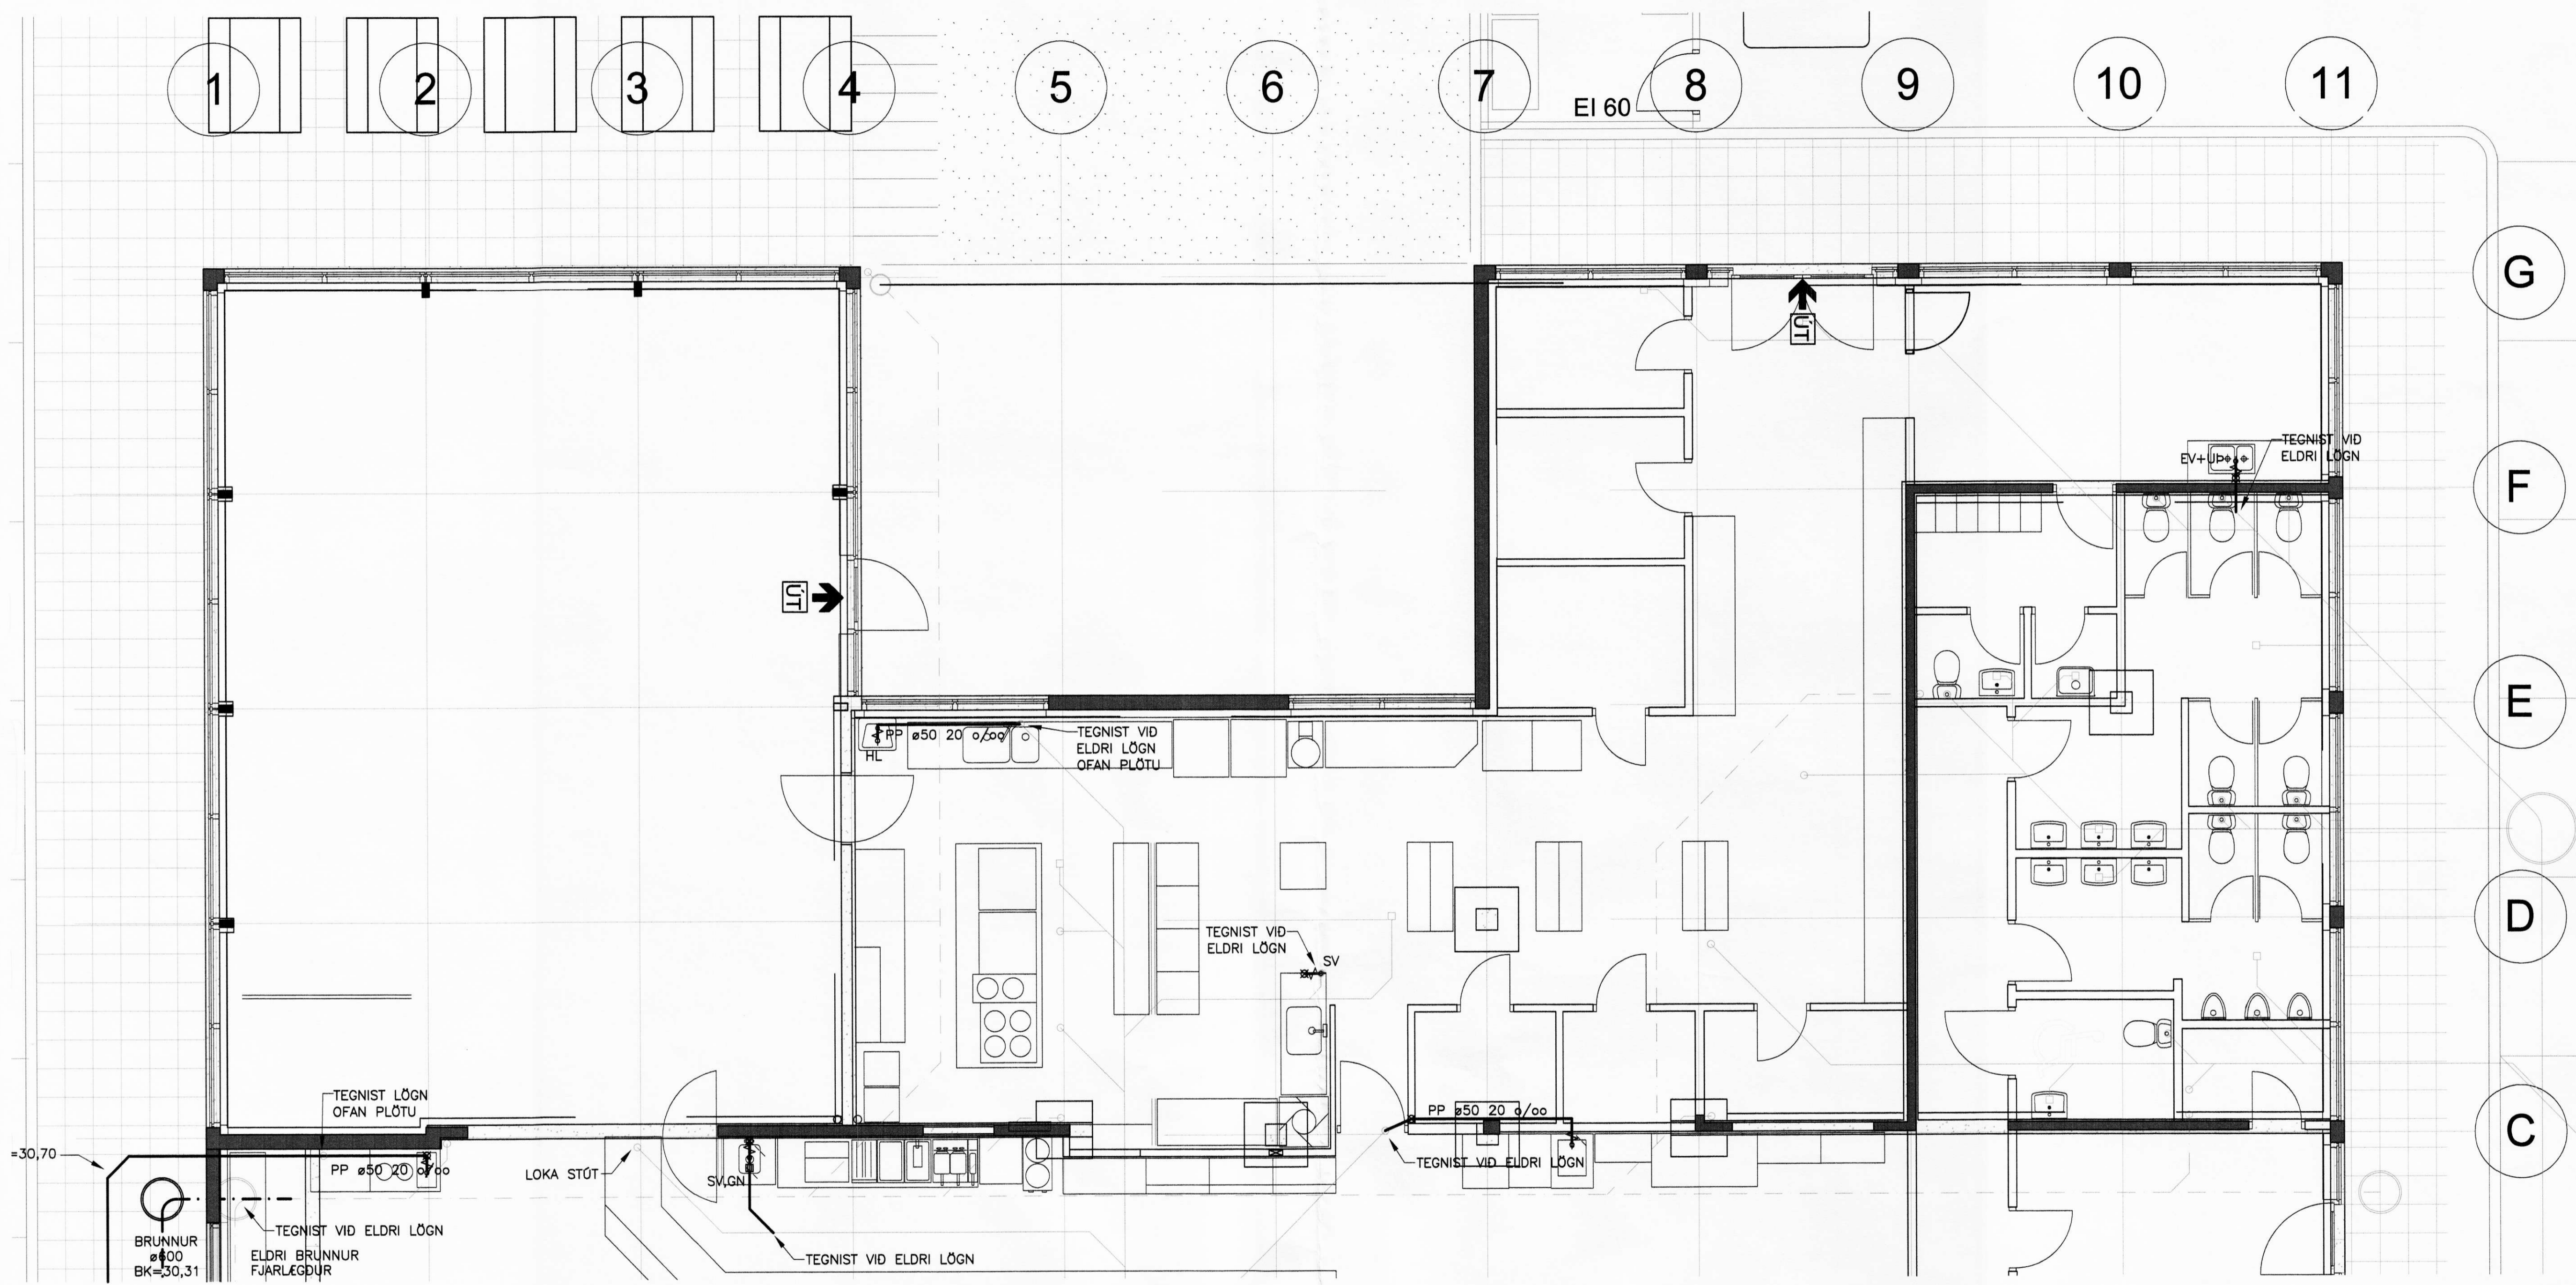

Grunnlagir. 1:50

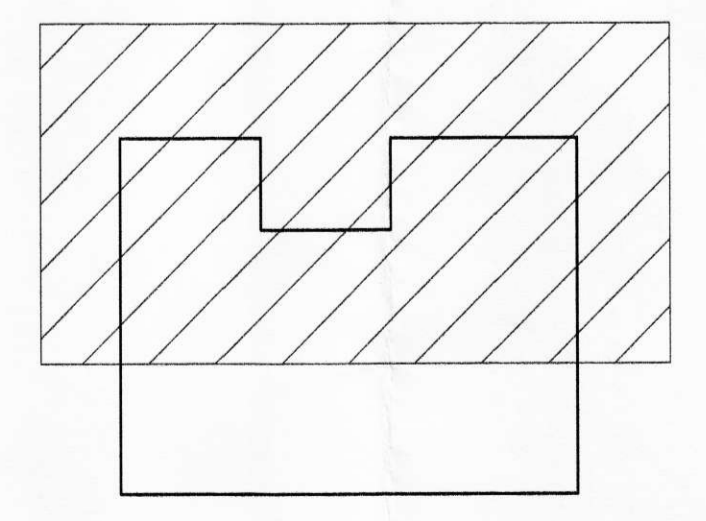

LYKILMYND

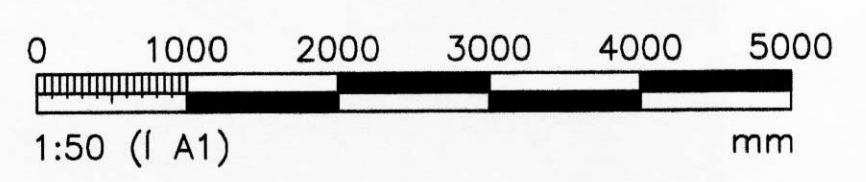

SKÝRINGAR SJÁ TEIKN. NR. 301

VERKFRÆÐIÞJÓNUSTAN EHF

SKEFAN 19 • 108 REYKJAVÍK • Sími: 517 9050 • Netfang: teikni@teikni.is

PÍTILYKINGAR Austurvegur 3 – Viðbygging Hvolsvöllur	FÖRULYKINGAR Jón Guðmundsson 280255-4339 Guðmundur Hansson 151283-3649 Svavar M. Sigurjónsson 180867-3419	DAGS 17.02.2010
PÍTILYKINGAR Frórennslí Grunnlagir Skýringar	PÍTILYKINGAR Svein M. Sævarsson	TEGNINGAR 301
RANKINGAR SMS	TEGNINGAR EEP	TEGNINGAR 302