

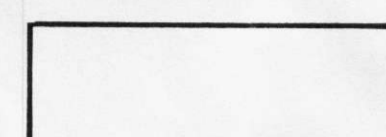


LAND ÁS I.

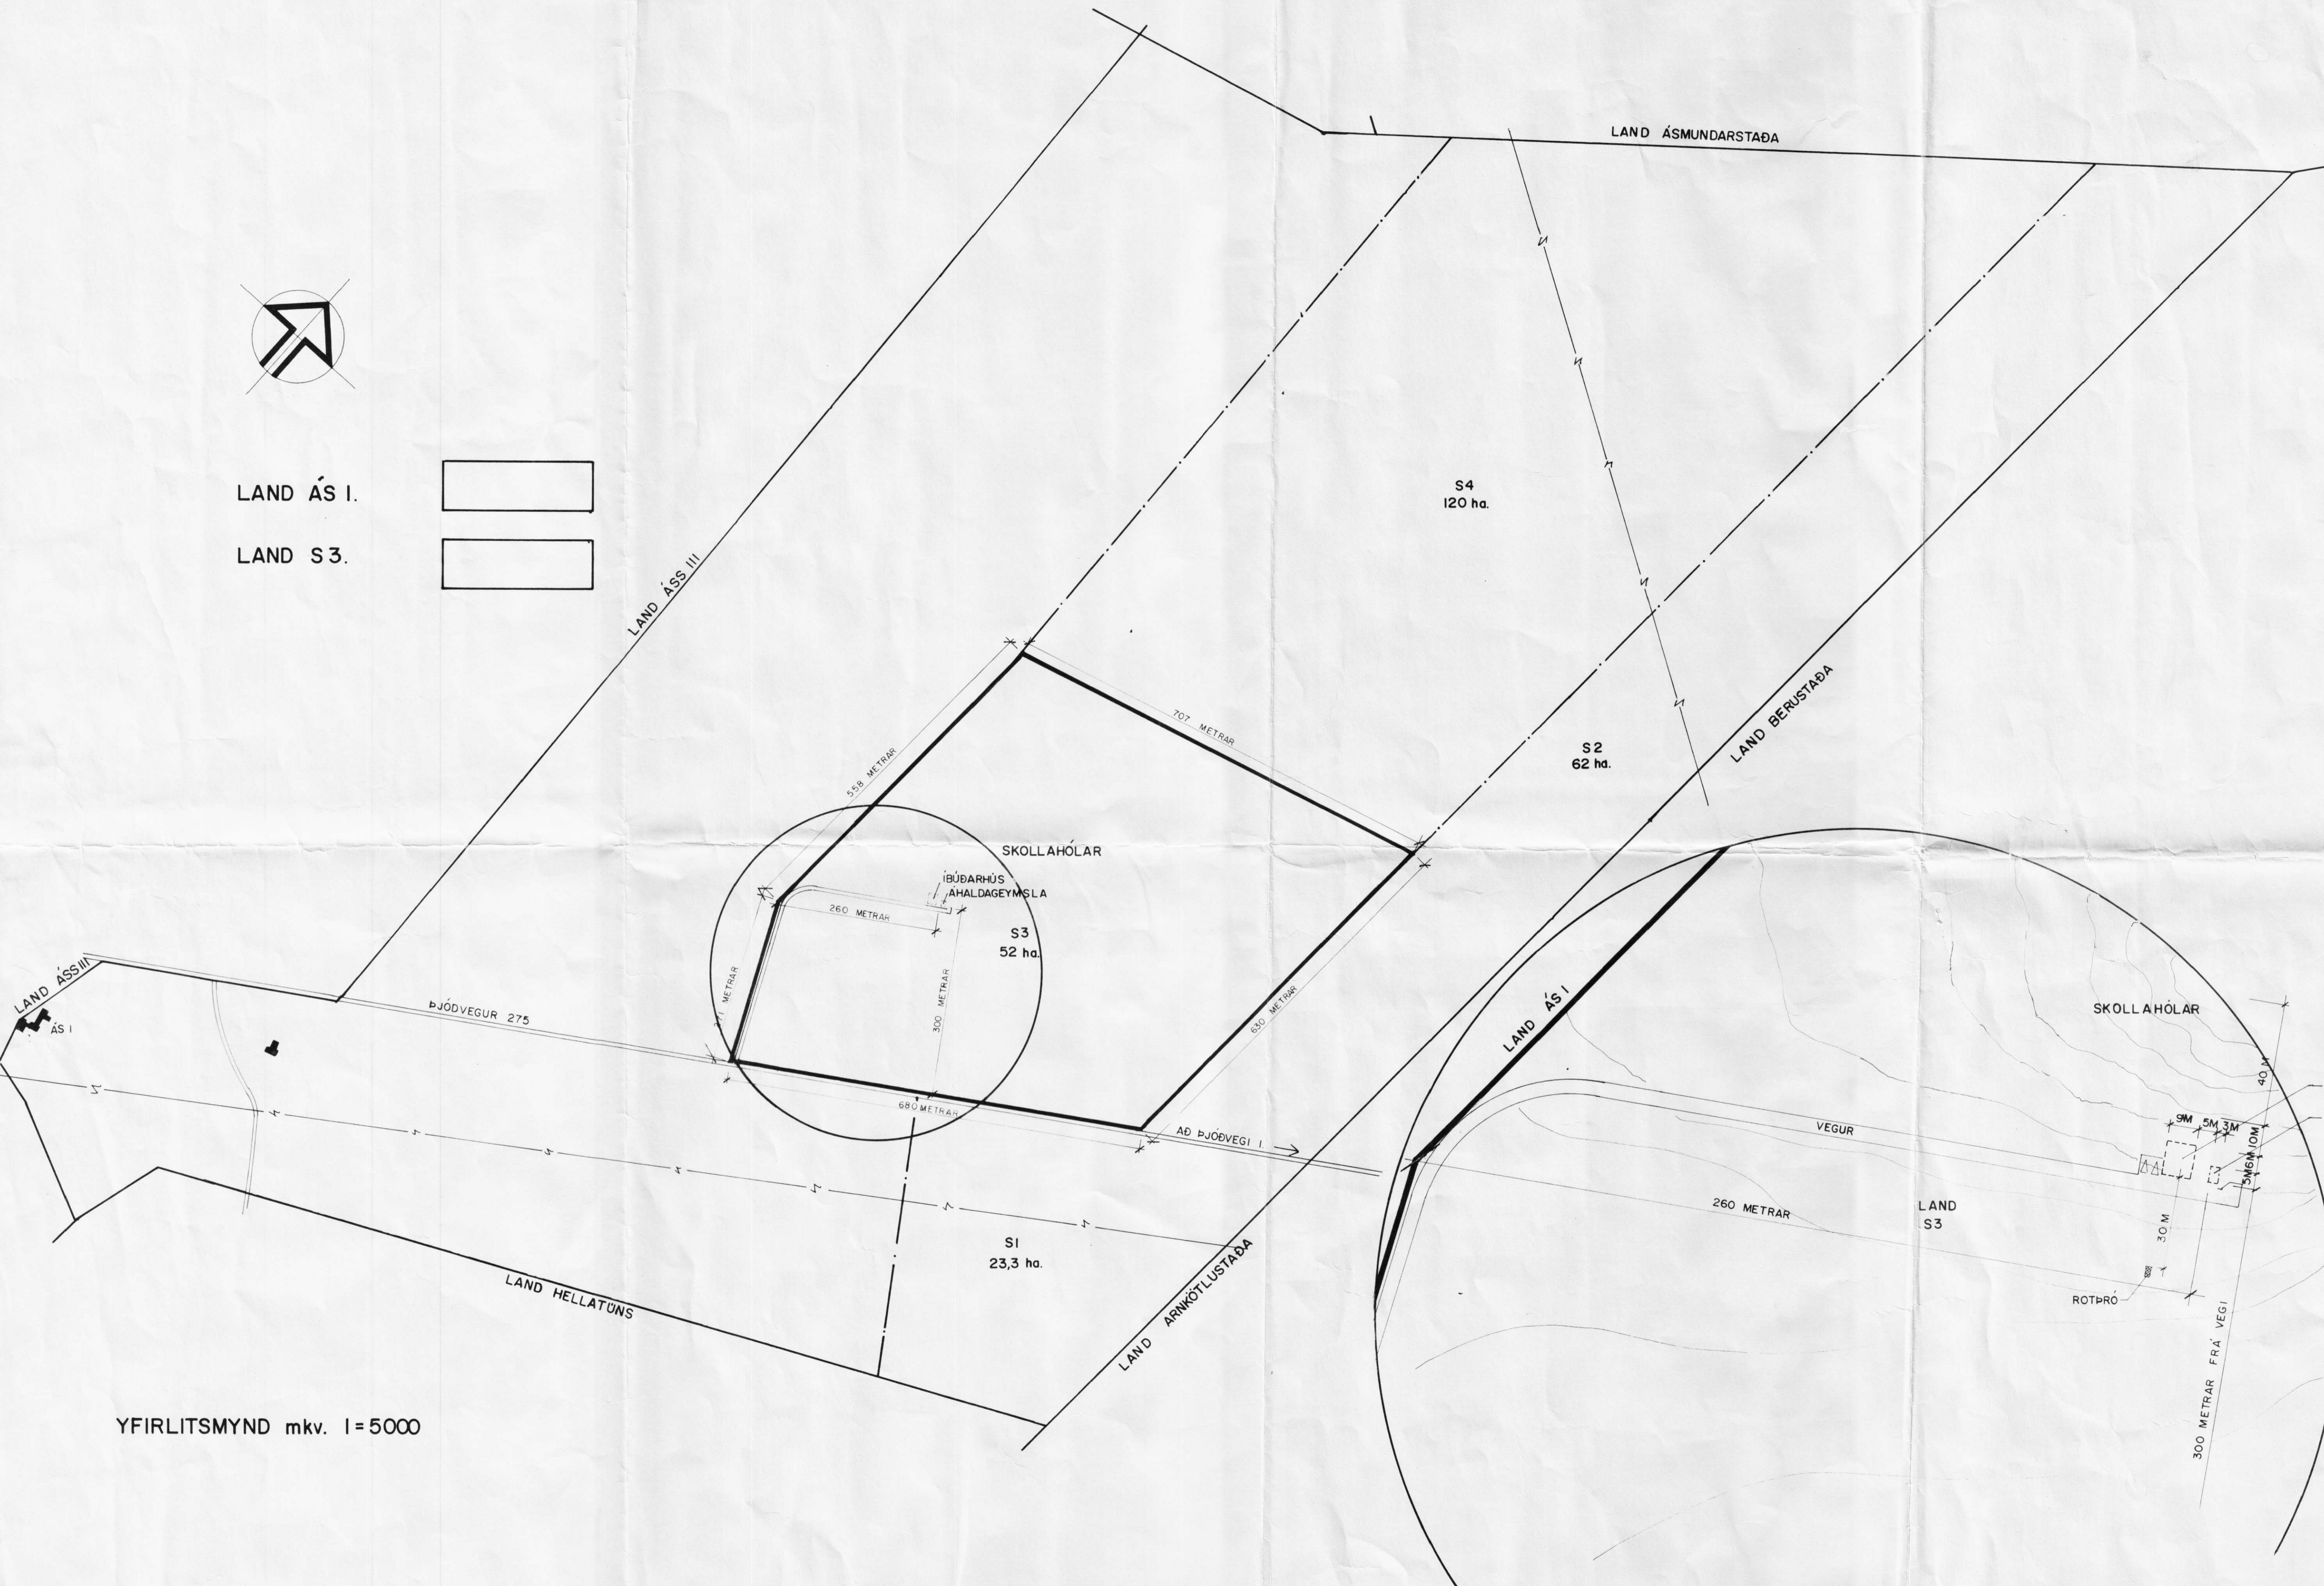

LAND S3.

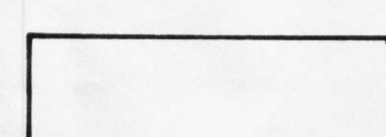

YFIRLITSMYND mkv. 1=5000

AFSTÖÐUMYND mkv. 1=1000

BREITT 20.06.2000. HV. *[Signature]*

Teiknistofan Örk

LÖGBÝLID ÁS1, ASAHR. (S3)

Verk. ÍBÚÐARHÚS		Mkv. 1:1000/5000		Teikn.nr.	
YFIRLITSMYND / AFSTÖÐUMYND					
Höfundur	HV.	Telkn.	PH	Dags.	24.10.99
Samb.		<i>[Signature]</i>		S856-00	

9x11 METRA REITUR FYRIR ÍBÚÐARHÚS
3x5 METRA REITUR FYRIR AHALDAGEYMSLU