



Samþykkt af byggingarnefnd Asahrepps, dags. 31. júlí 2003

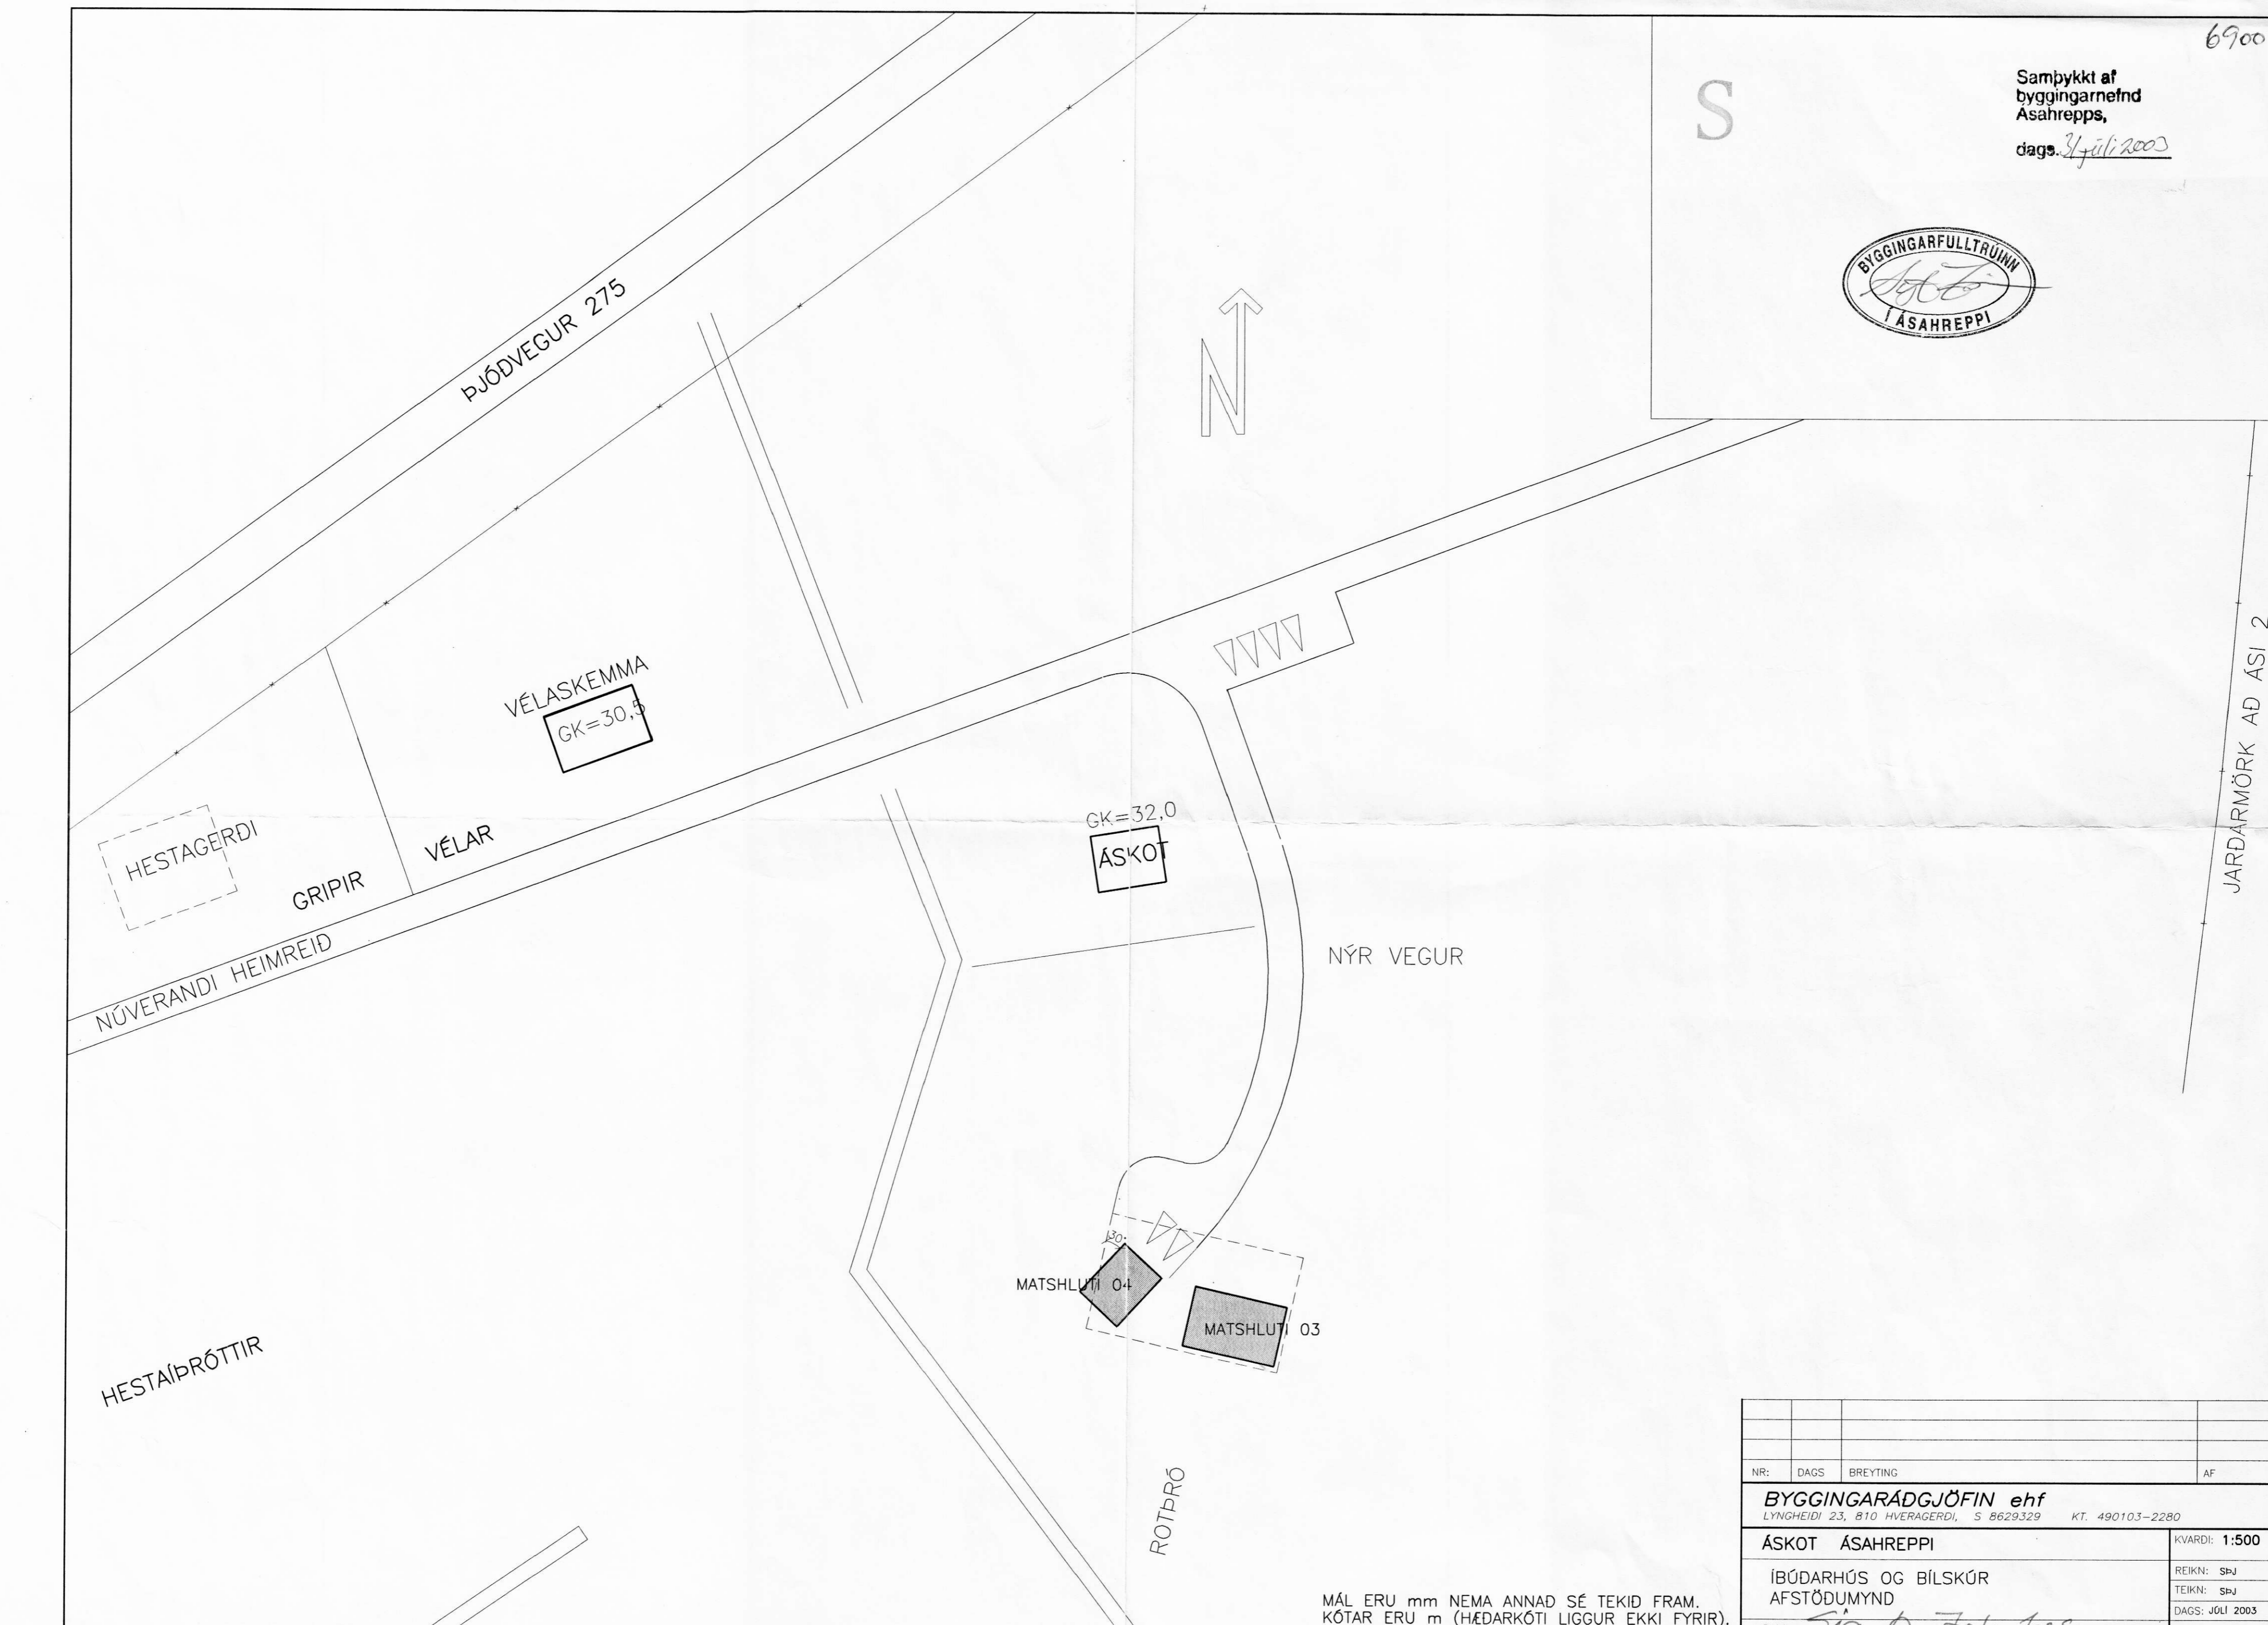

S

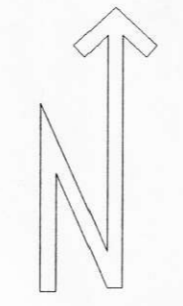

JARDARMÖRK AD ÁSI 2

NR:	DAGS	BREYTING	AF
BYGGINGARÁDGGJÖFIN ehf			
LYNGHEIDI 23, 810 HVERAGERÐI, S 8629329 KT. 490103-2280			
ÁSKOT ASAHREPPI			KVARDI: 1:500
ÍBÚÐARHÚS OG BÍLSKÚR			REIKN: SPJ
AFSTÖÐUMYND			TEIKN: SPJ
SAMP: <i>Sig. Þ. Jakobsson</i>			DAGS: JÚLÍ 2003
			NR: 03007

MÁL ERU mm NEMA ANNAD SÉ TEKID FRAM. KÓTAR ERU m (HÆÐARKÓTI LIGGUR EKKI FYRIR).