


AUSTUR

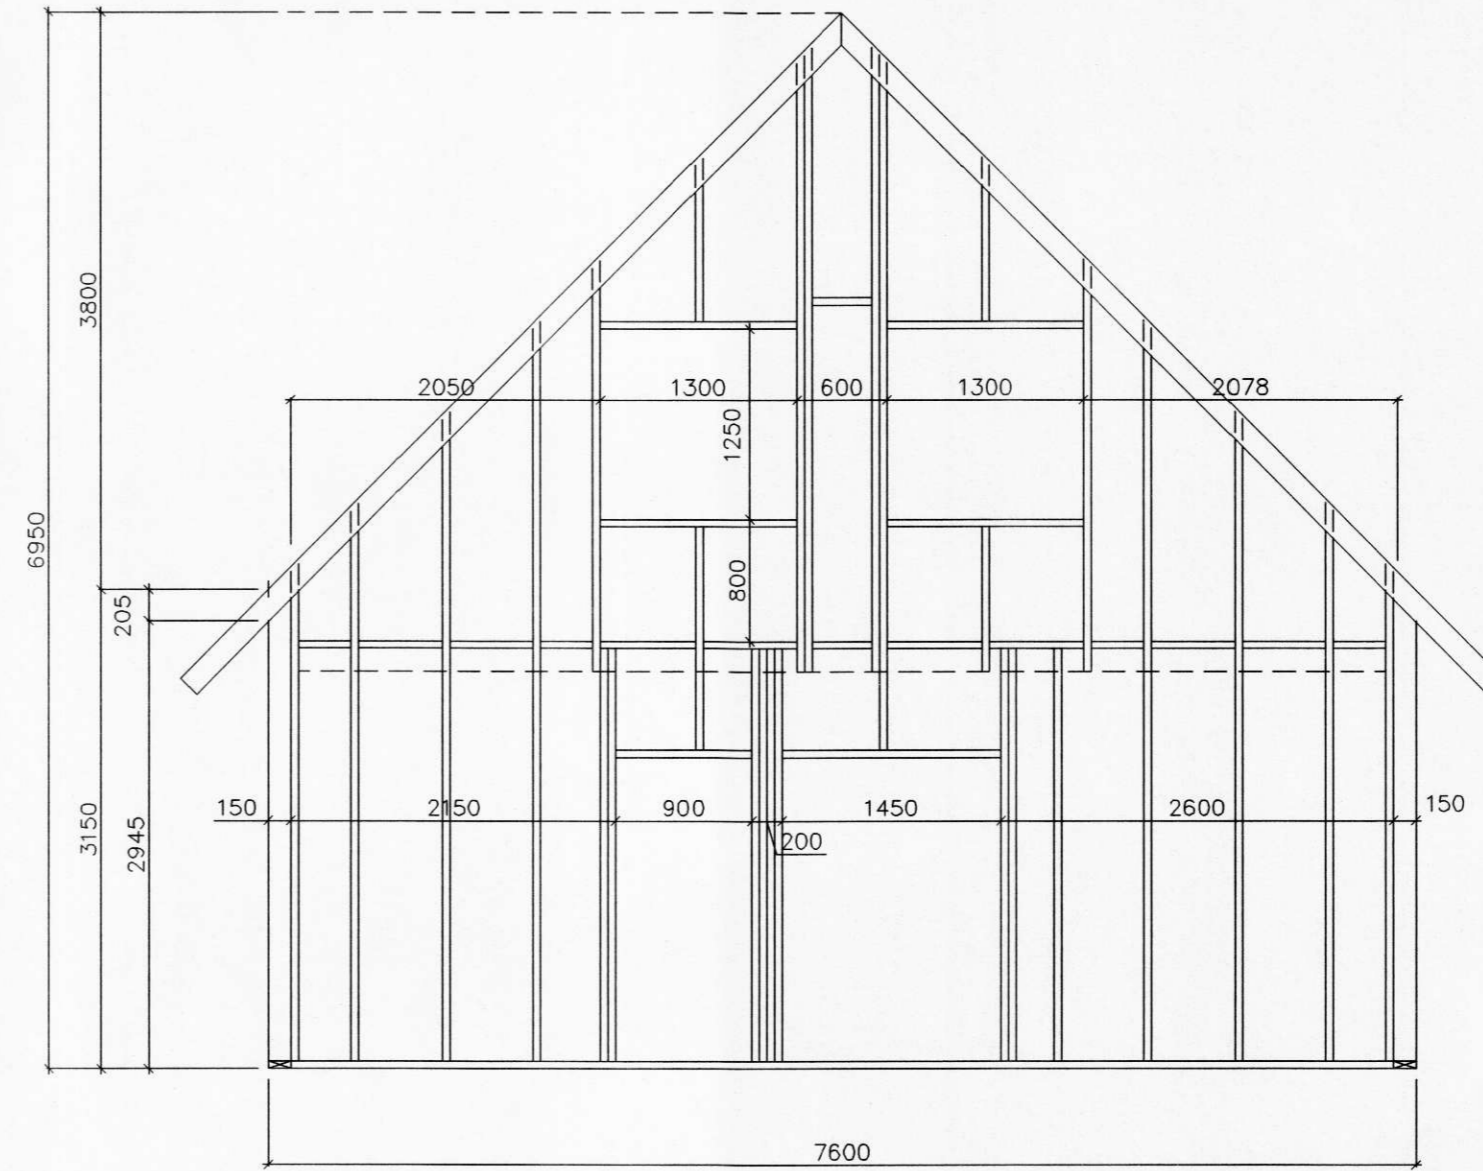

VESTUR

NR:	DAGS	BREYTING	AF
<b>BYGGINGARÁÐGJÖFIN ehf</b> LYNNGEIDI 23, 810 HVERAGERDI, S 8629329 KT. 490103-2280			
ÁSKOT ÁSAHREPPI			KVARDI: 1:50
ÍBÚÐARHÚS GAFLGRINDUR			REIKN: SPJ TEIKN: SPJ DAGS: MARS 2004
SAMP: <i>Sig. Þ. Jakobsson</i>			NR: 03007-B4