



SP-1230-18-V0-B  
2 STK.  
MKV. 1:20

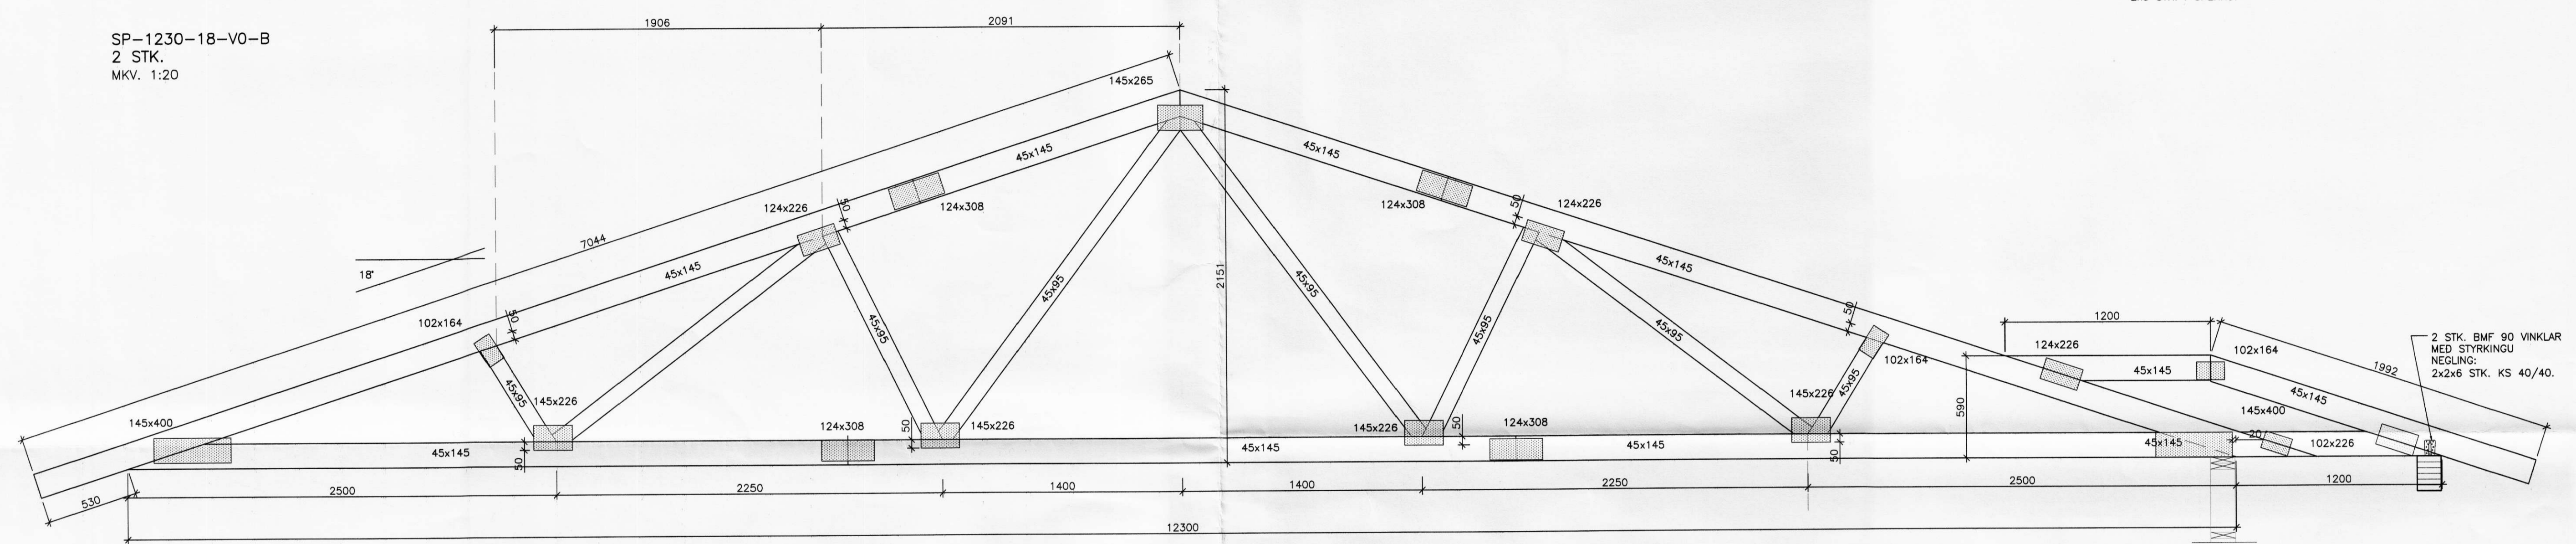

SP-1230-18-V0-AX  
1 STK.  
MKV. 1:20

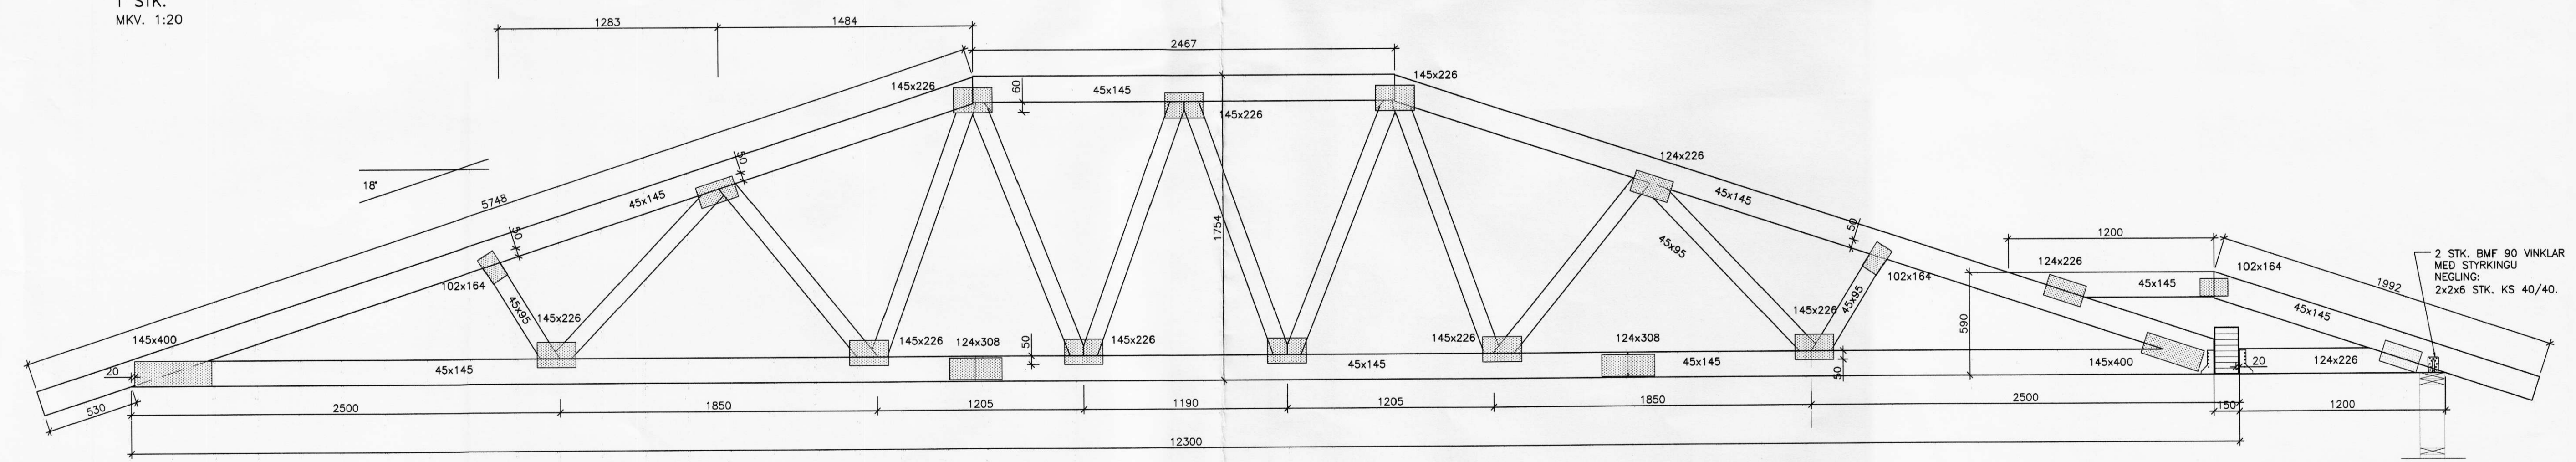

SP-1230-18-V1  
1 STK.  
MKV. 1:20

A3:  
48x136 BMF-BJALKASKÖR  
NEGLING:  
KS 40/40 2x5 STK. I LÍMTRÉ  
AUK 4 STK M10 BOLTA,  
2x5 STK. I SPERRU.

**VERKFRÆÐISTOFA  
ÁRBORGAR ehf**  
AUSTURVEG 89 800 SELFOSI SM 480 4800 FAX 482 3851

**SGRÚST**  
AUSTURVEG 89 800 SELFOSI SM 482 3850 FAX 482 3851  
VEFANG sgrust@sgrust.is  
VEFANG www.sgrust.is

**BERUSTADIR, ÁSAHREPPI**

BURDARVIRKI: MKV:  
KRAFTSPERRUR MKV: 1:20

HANNAÐ: T.ELLERT TÓMASSON TEIKNAD: T.ELLERT TÓMASSON  
VERÐNÖMUR: SKRÁRNAMN: 5063-sp.dwg  
DAGSETNING: SMÁPRÓF: TEIKNING NÖMUR:

16.01.2006 *T. Ellert* 214  
201170-3979