




SNID Q
Mkv: 1:50

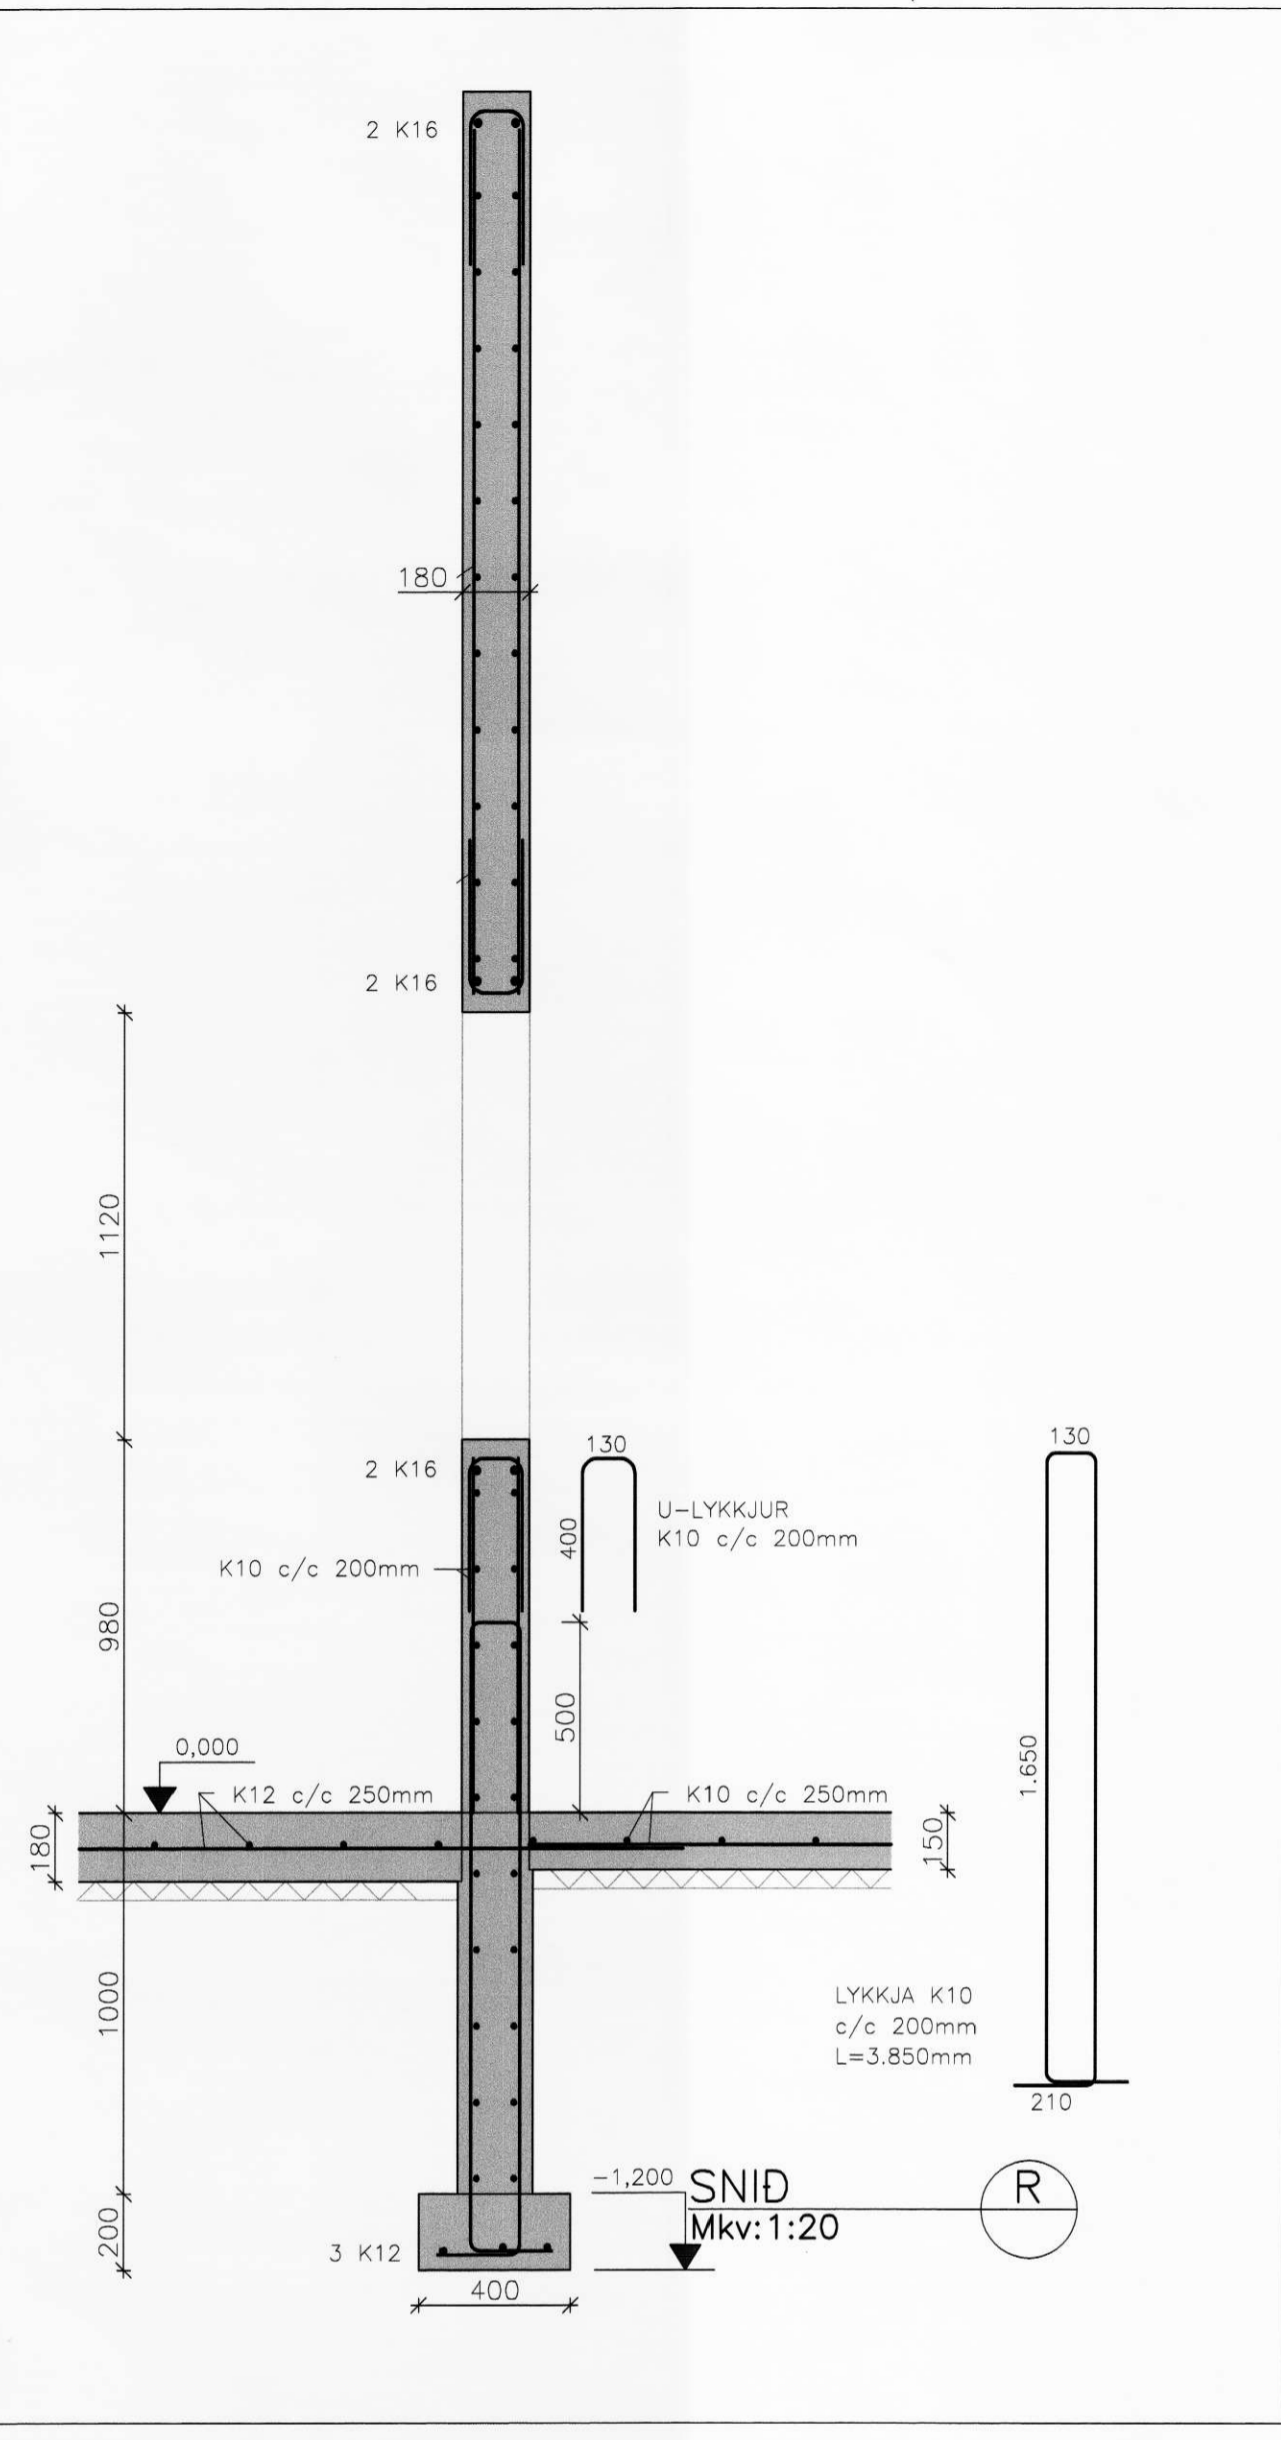


SNID R
Mkv: 1:20

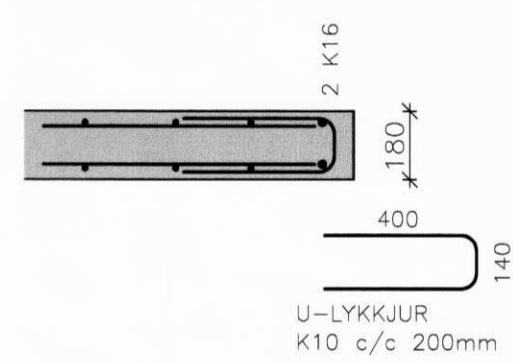


SNID V
Mkv: 1:20

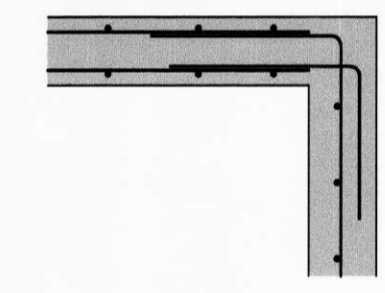



SNID X
Mkv: 1:20

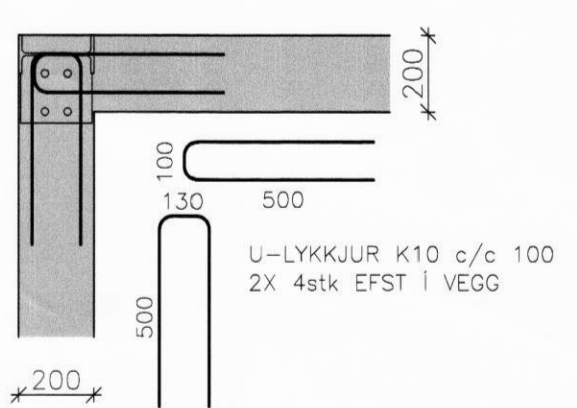


DEILI 4
Mkv: 1:20

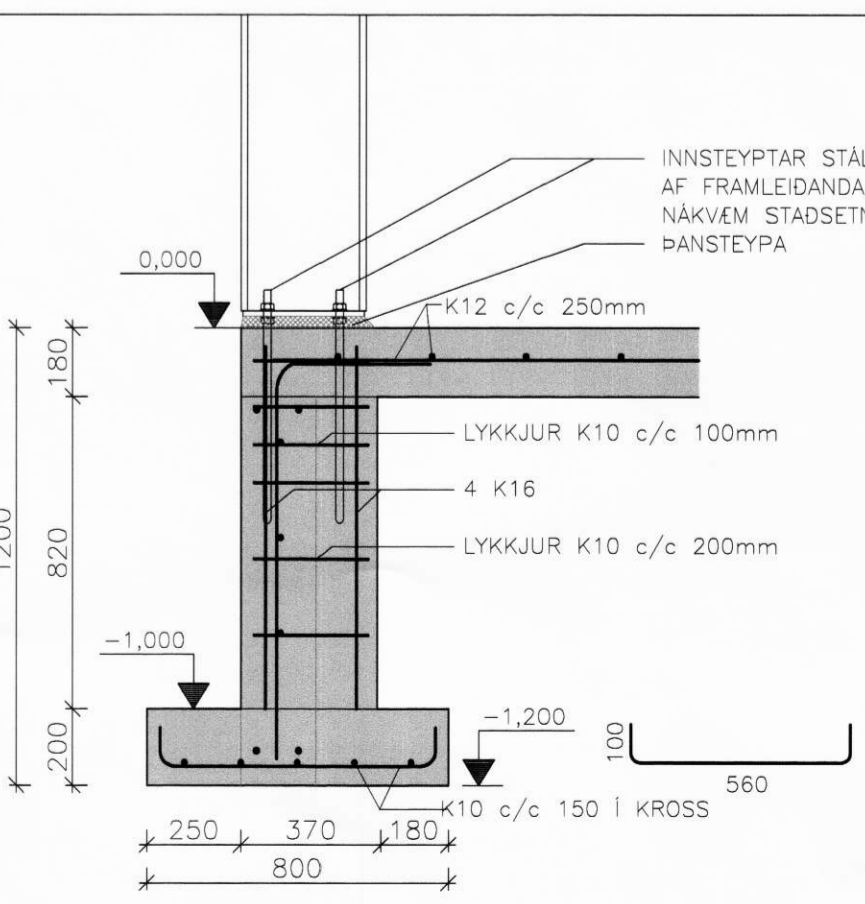

SNID S
Mkv: 1:20

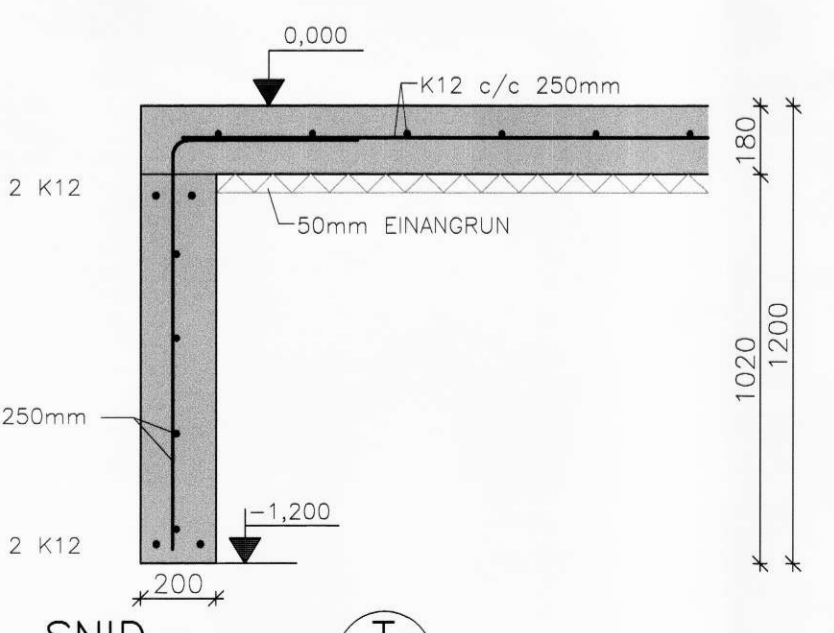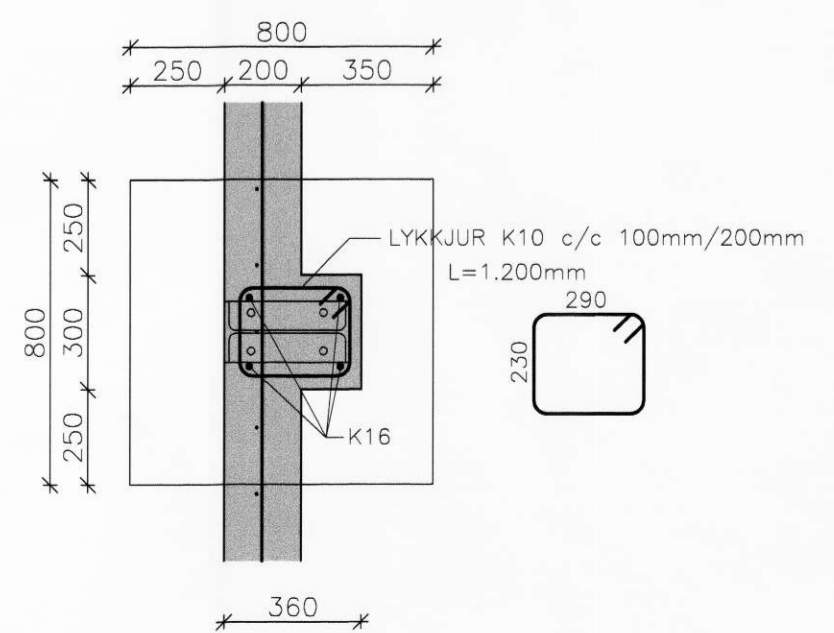

SNID T
Mkv: 1:20

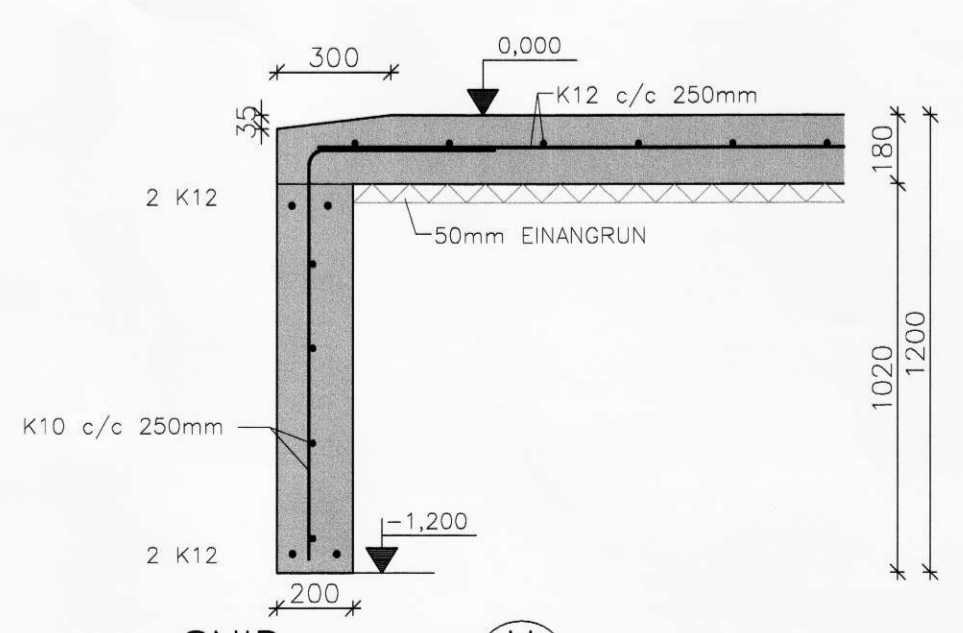

SNID U
Mkv: 1:20

MÓTTÉKID
1.1. JÚNÍ 2008

FÁKSHÓLAR, AÐAHREPPI
HESTHÚS OG REIDSKEMMA – BURÐARVIRKI
SNID 1:50
SNID OG DEILI 1:20

Heimsh.: GH	Teiknsh.: GH	Virkið: J	Dagur: Júní 2008
Slöð o. d.ásk.: 07223-21	Verkef.: 07223	Bl. nr.: 214	

VERKFRÆÐISTOFA
SUÐURLANDS EHF