




AUSTUR

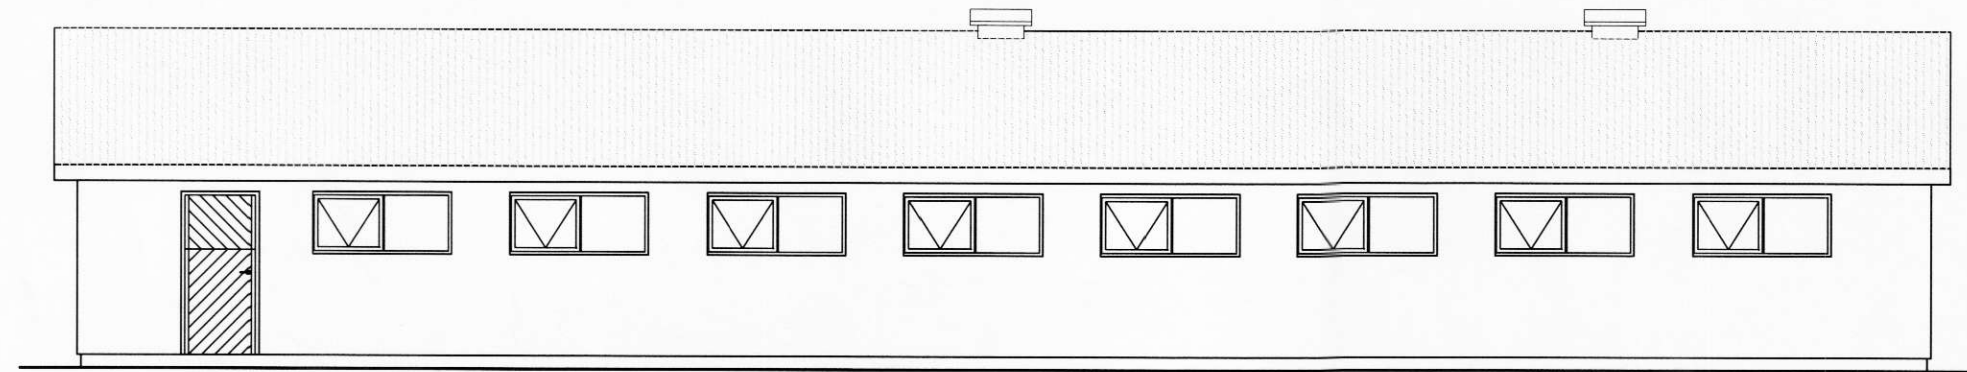

VESTUR

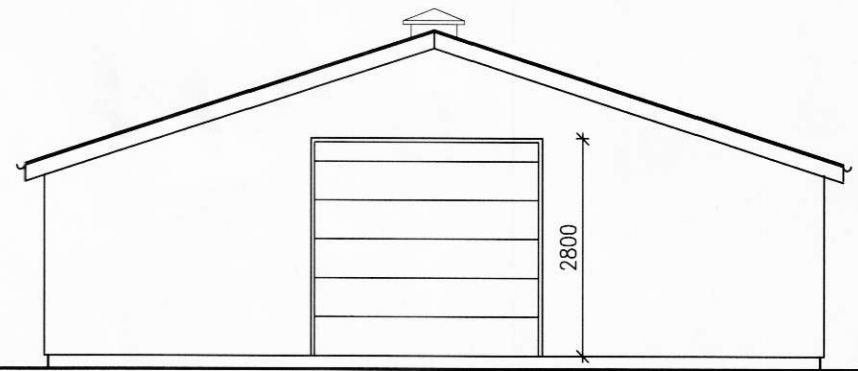

SUÐUR

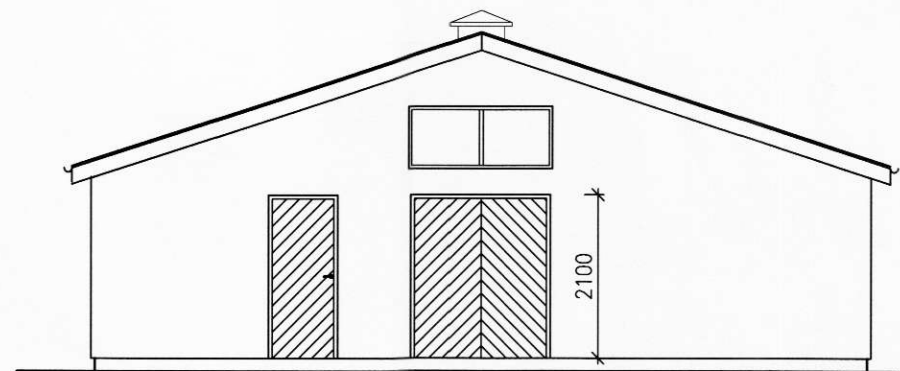

NORÐUR

NR:	DAGS	BREYTING	AF
Bölti <i>elíf</i> LYNGHEIDI 23, 810 HVERAGERDI, S 8629329 KT. 490103-2280			
SKAMMILÆKUR ÁSAHREPPI			KVARDI: 1:100
HESTHÚS ÚTLIT			REIKN: SpJ
			TEIKN: SpJ
			DAGS: 25.06.07
SAMP. <i>Sig. Þ. Jak. 100745-6589</i>			NR: 07019-A1