

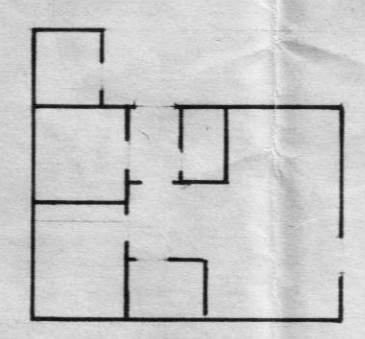


Björgunarop 0.5 m²

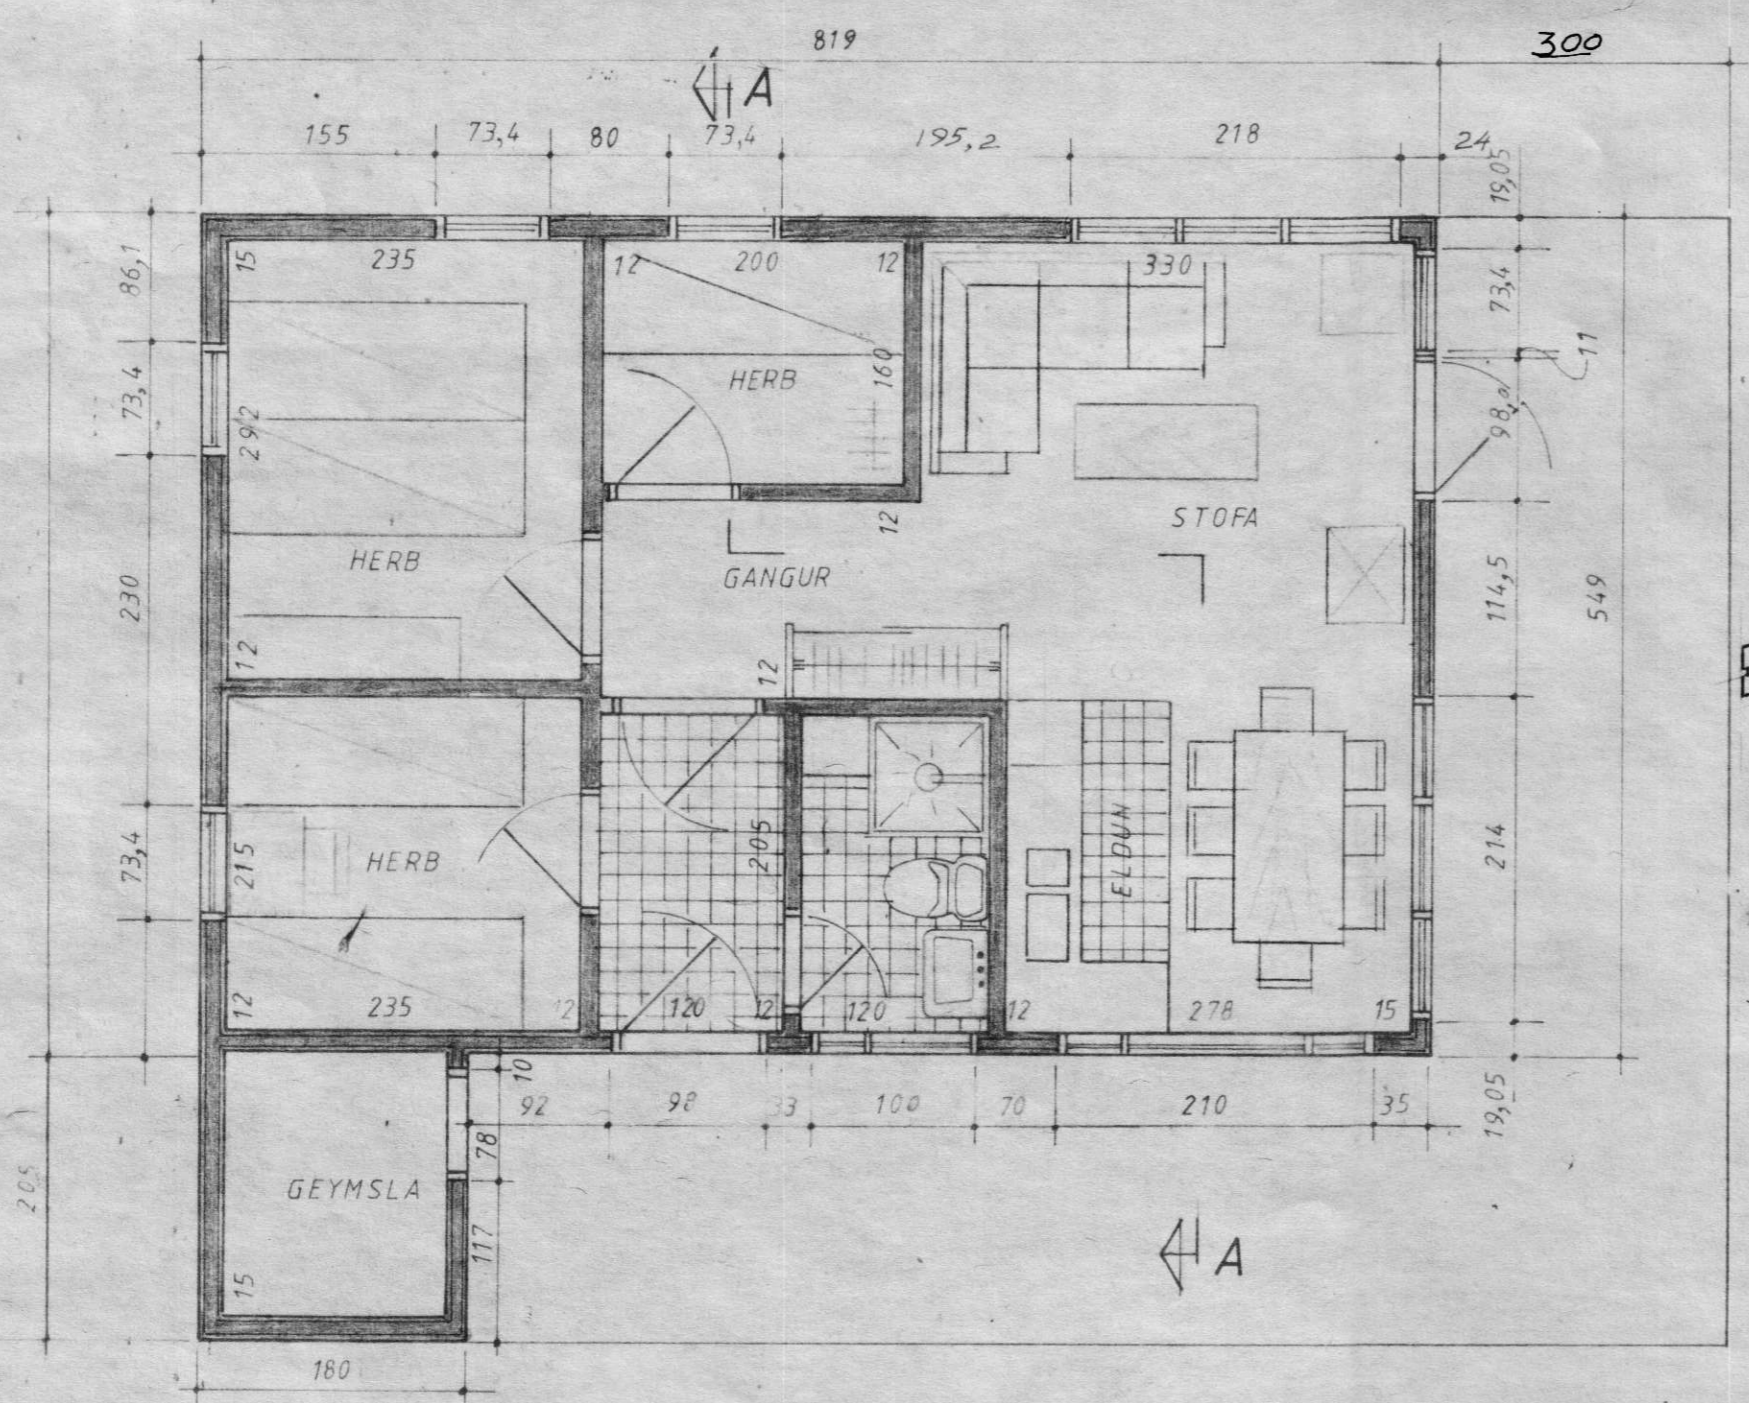

Spegill

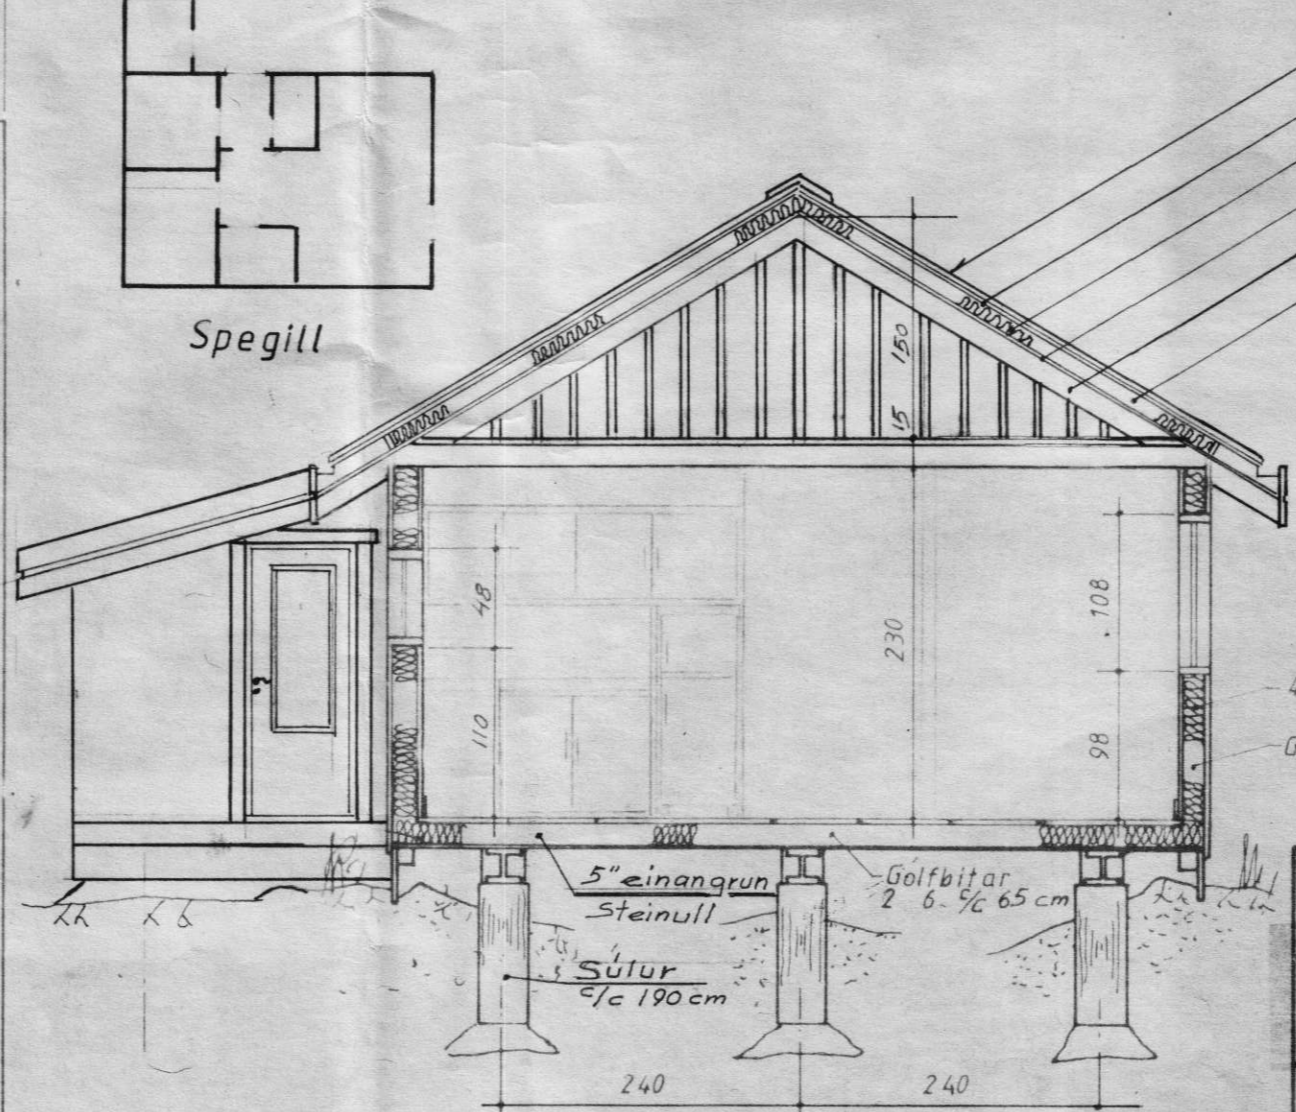

Snid A-A

- Bakiarn
- Klæðning
- 4^o einangrun (Steinull)
- Klæðning
- Þaksperra 120x70 % 90cm
- Lekta

- Gerð 28
- Stærð 49 m²
- Verönd 28 m²
- Rúmmál 156,5 m³

TEIKNIVANGUR		
HÚS Í LANDI Króks, Ásahreppi, Rangárvallasýslu. Lóð nr. H8 Stærð 4600,0 m ² .		
Mkv 1:50	Eigandi Halldór Pétursson Kt. 140534-4209 Gjúfraselí 3 109 Reykjavík.	Dags. 01.11.95 T. LHM R.
Samúel Hreiðsson Verkfr. frústin Magnúsdóttir		Nr. 028