


7249

28,5 m<sup>2</sup>.  
85,68 m<sup>2</sup>.

SUMARHÚS  
H. Bjarnason  
Tryggvagata 5 Selfoss

S

Grunnteikn.

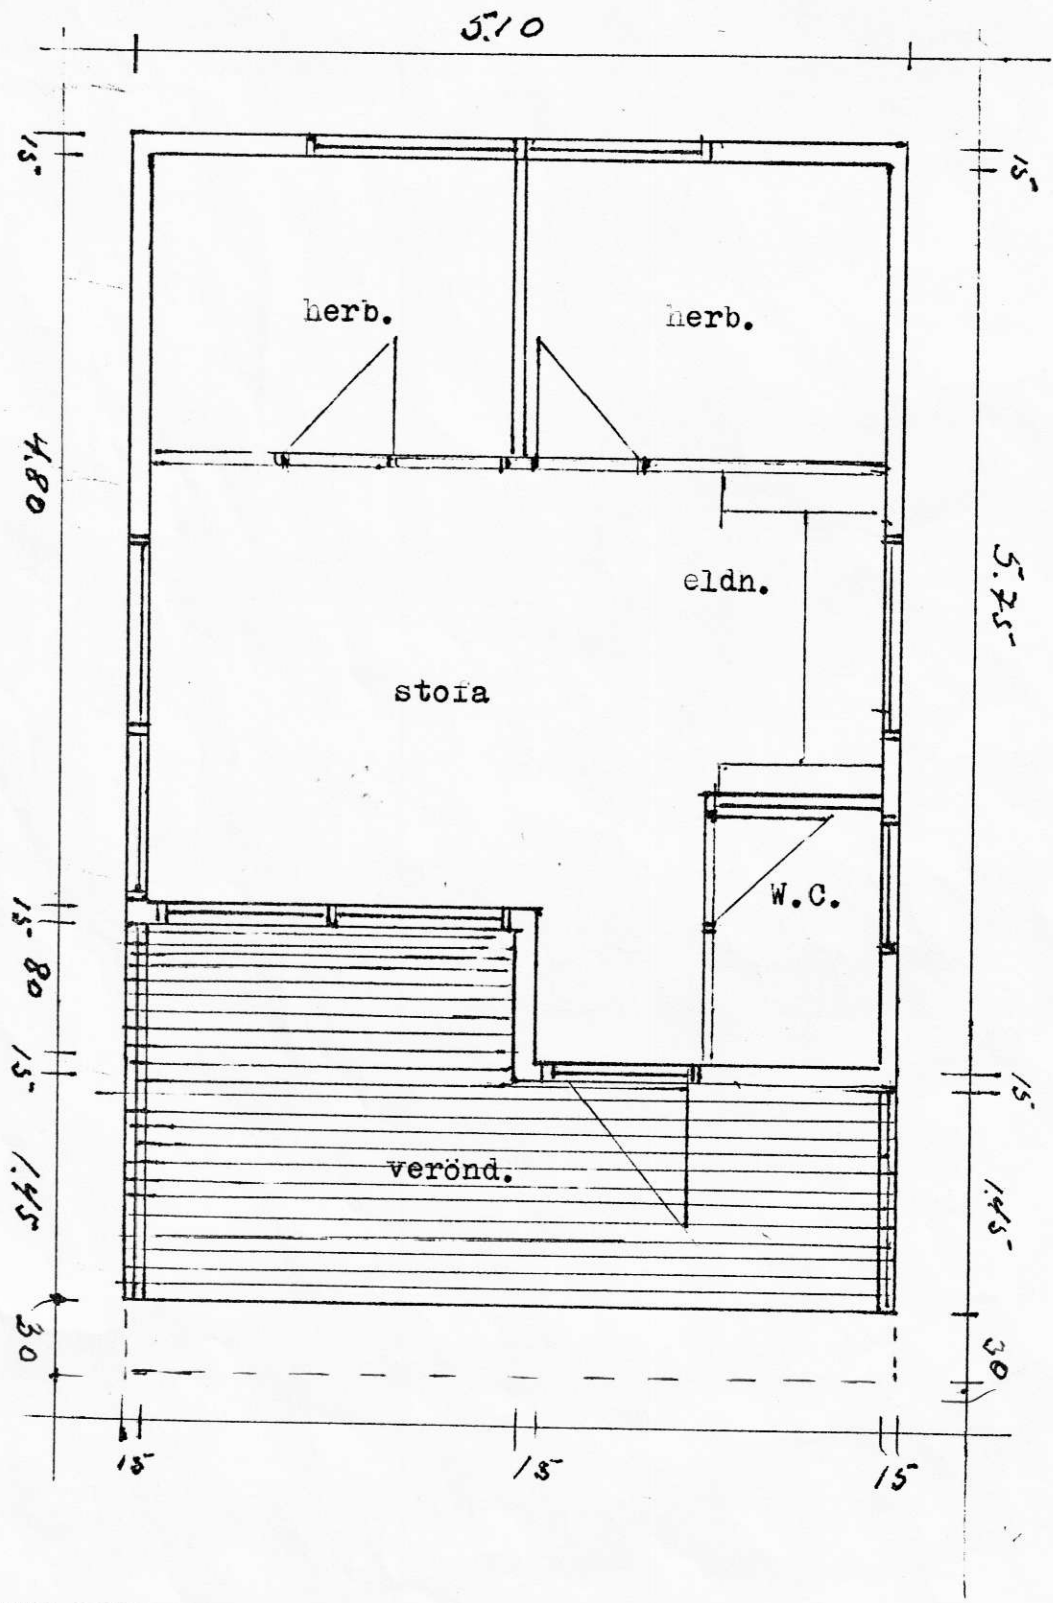

SUMARHUS SIGURJONS OLAFSSONAR AD KROKI VID ÞJORSÁ