


S

Sampykkt af byggingarnefnd Asahrepps,


dags. 6. júní 2001



BLAD NR 2

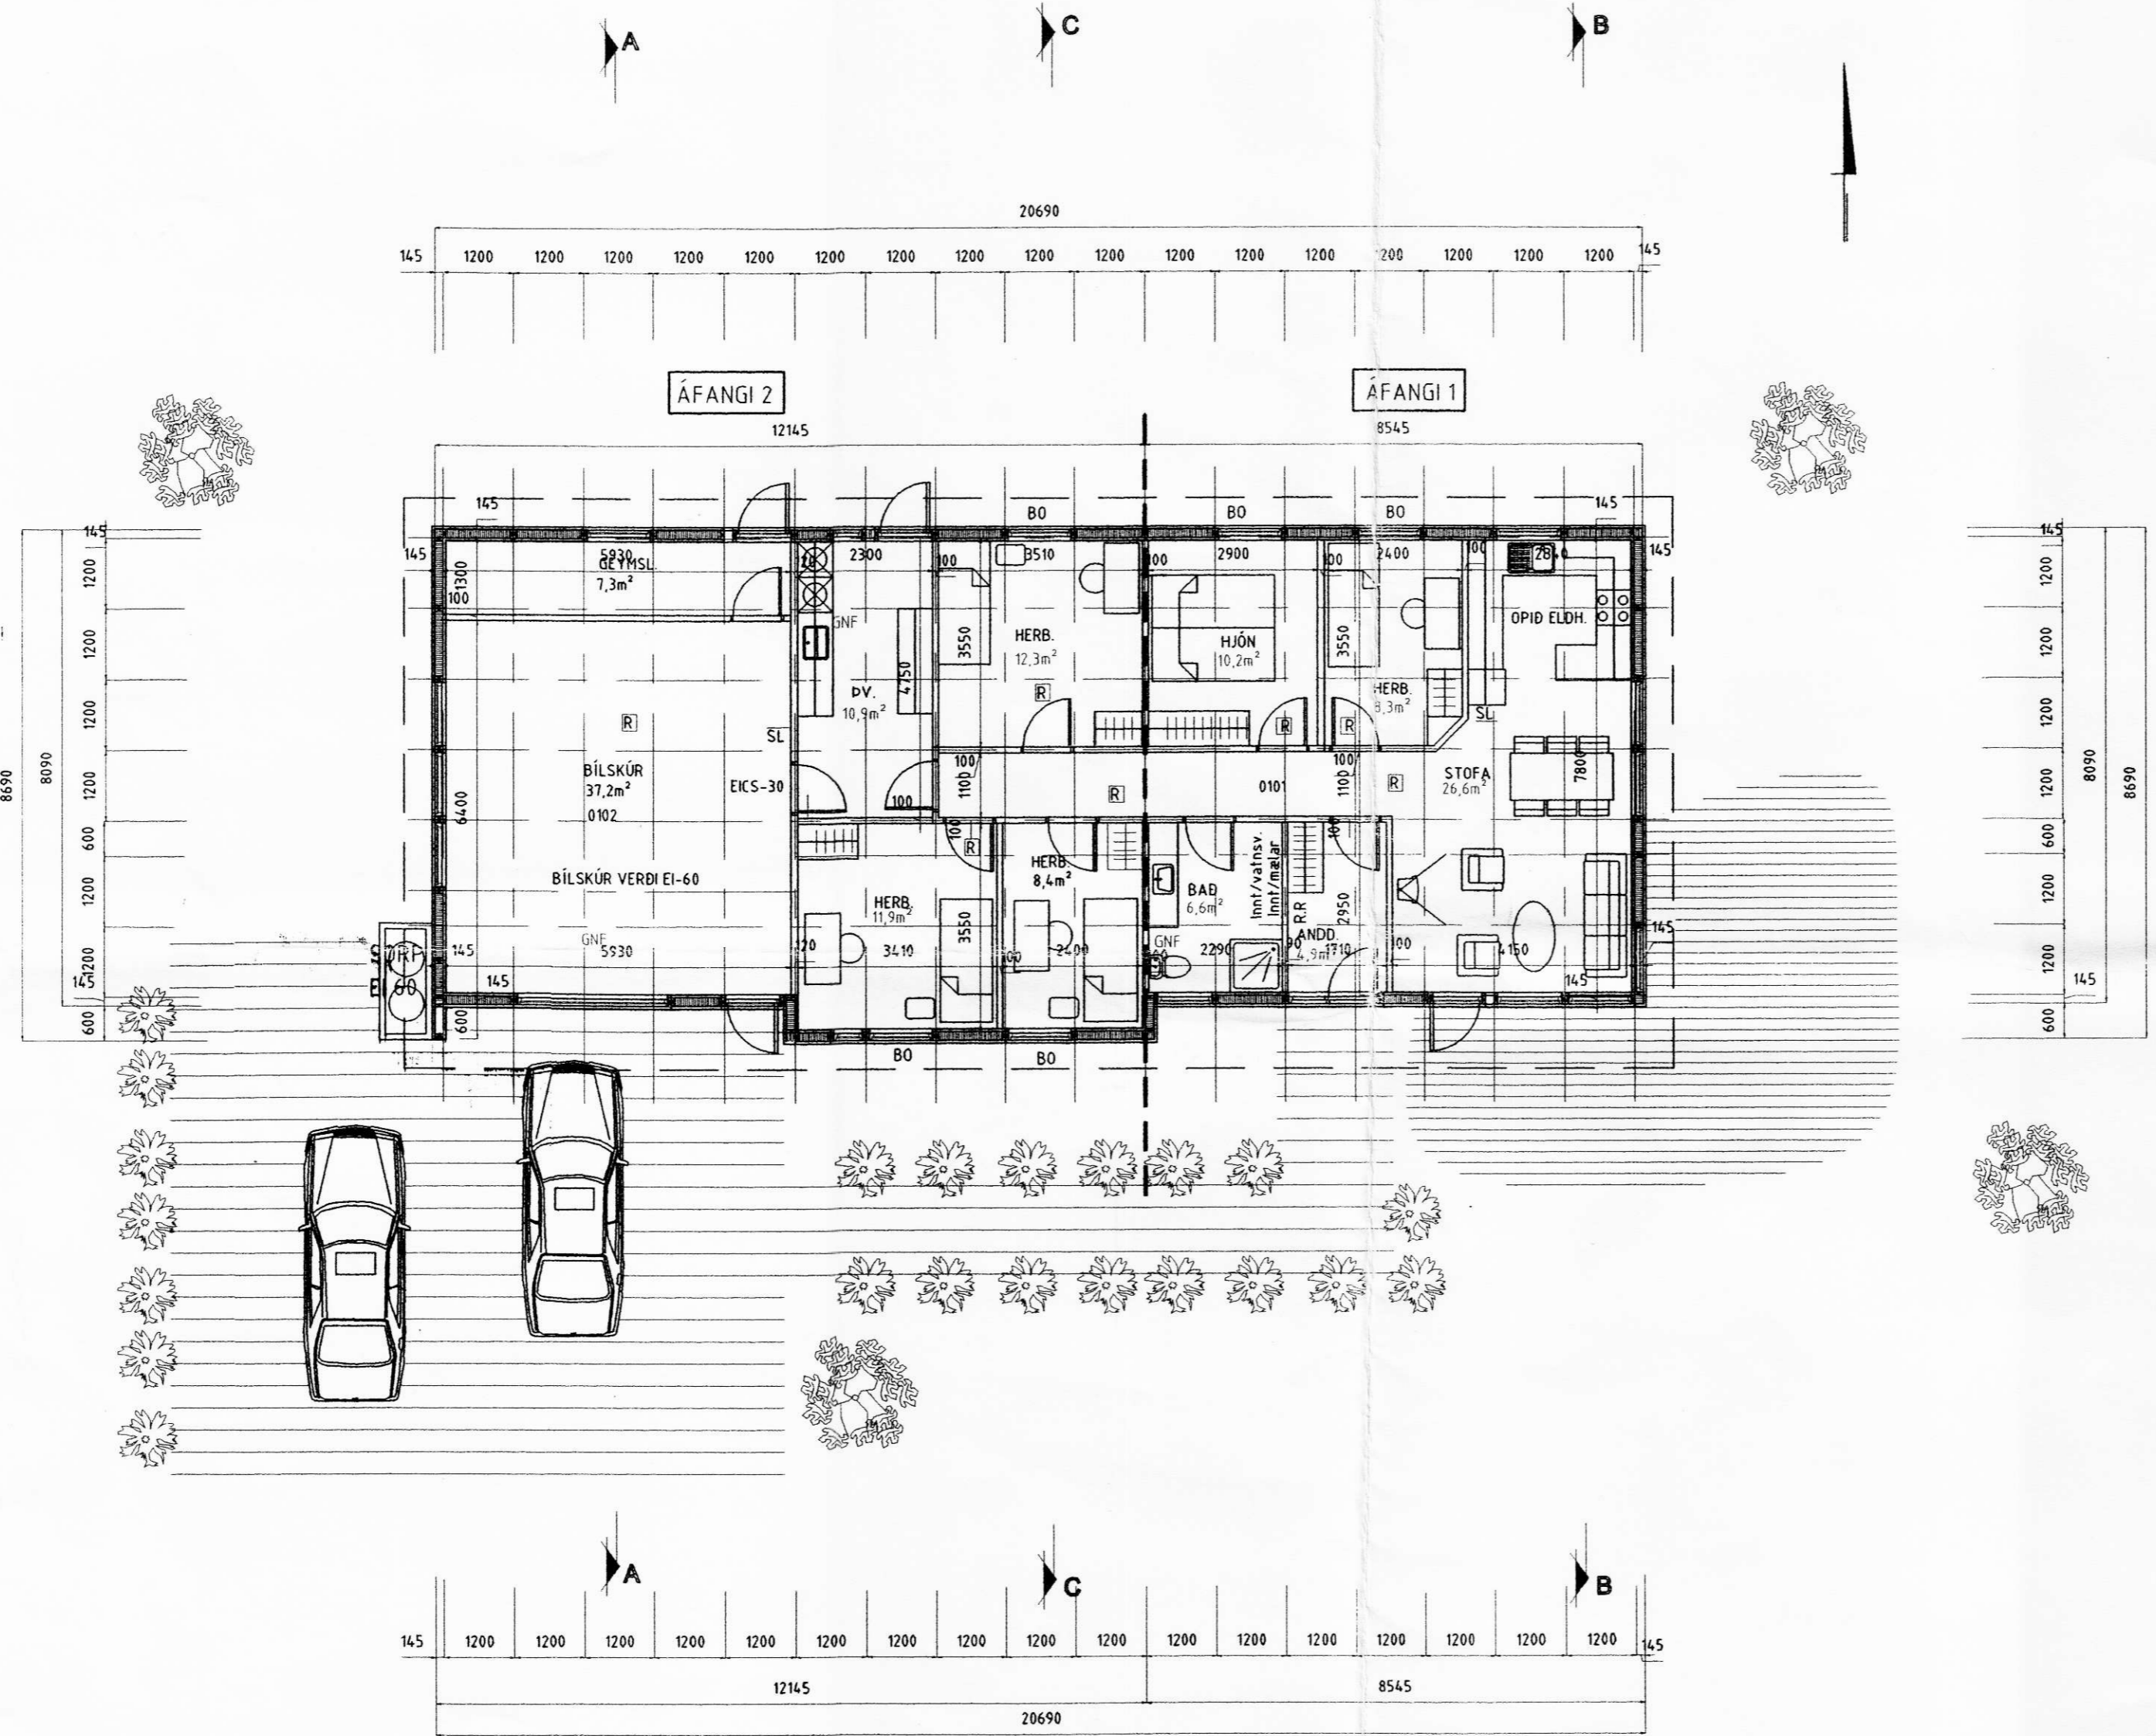

[R] = REYKSKYNJARI  
 BO = BJÖRGUNAROP  
 SL = SLÖKKVITÆKI  
 GNF = GÓLFNIDURFALL

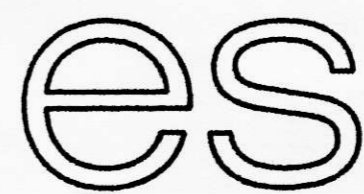

TEIKNISTOFAN SUÐURLANDSBRAUT 48  
 S: 588-7344 FAX: 588-7343

VERKHEITI: LÆKJARTÚN NR 2 HELLU	Mkv. 1:100
VERKHUTI: GRUNNMYND	DAGS. 26.03.2001
HANNAÐ: SIGURÐUR KJARTANSSON kt 090246-2839	BLAD NR 2 AF 3
TEIKNAD: kjartan.sigurd@son.kt.121066-5809	BREYTT.