


Móttekið
09. Nóv. 2007
Rinnar Spá

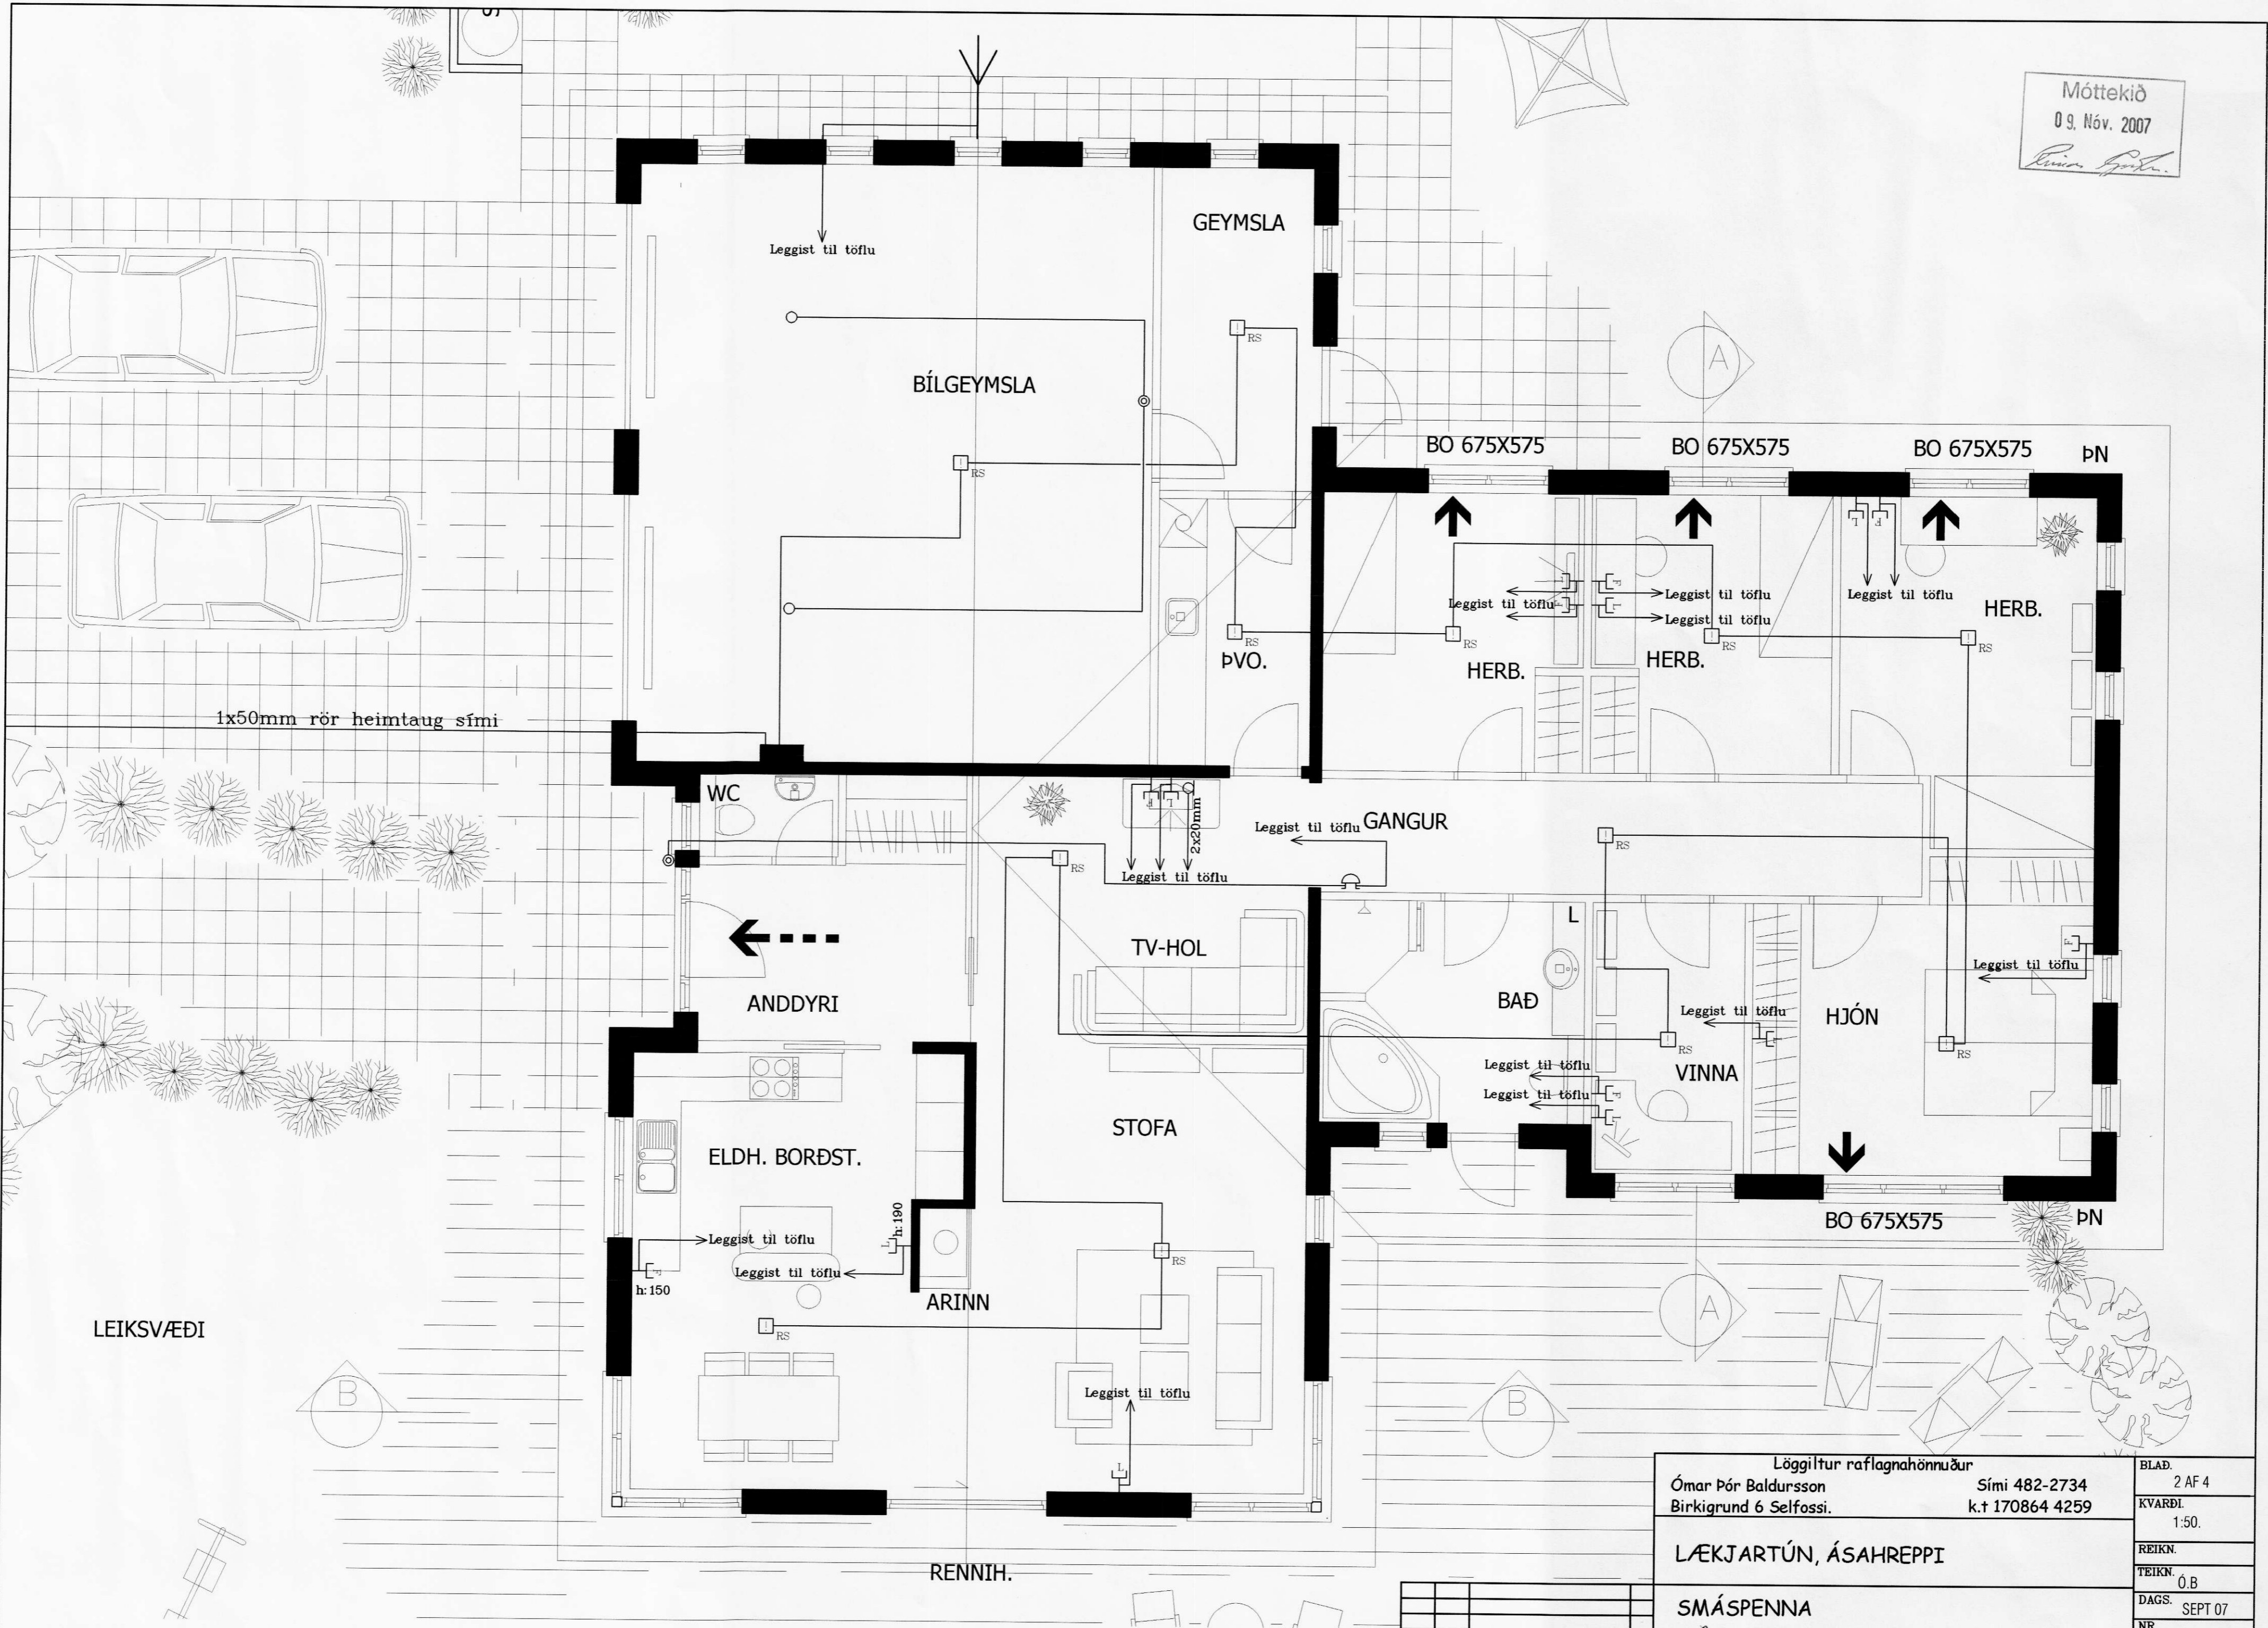

Lögiltur raflagnahönnuður		BLAD.
Ómar Pór Baldursson	Sími 482-2734	2 AF 4
Birkigrund 6 Selfossi.	k.t 170864 4259	KVARDI.
LÆKJARTÚN, ÁSAHREPPÍ		1:50.
SMÁSPENNA		REIKN.
		TEIKN. Ó.B
		DAGS. SEPT 07
		NR. 20-07

NR.	DAGS	BREYTING	AF	SAND:
				<i>Rinnar B</i>