

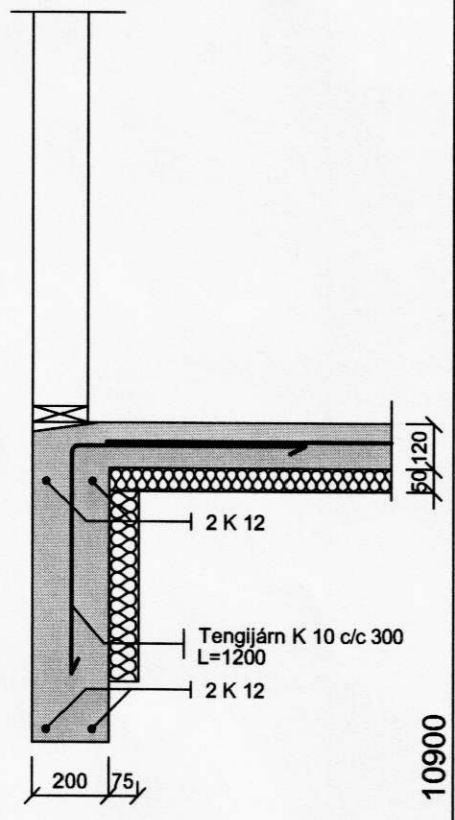




Mkv. 1:20  
B  
B-01

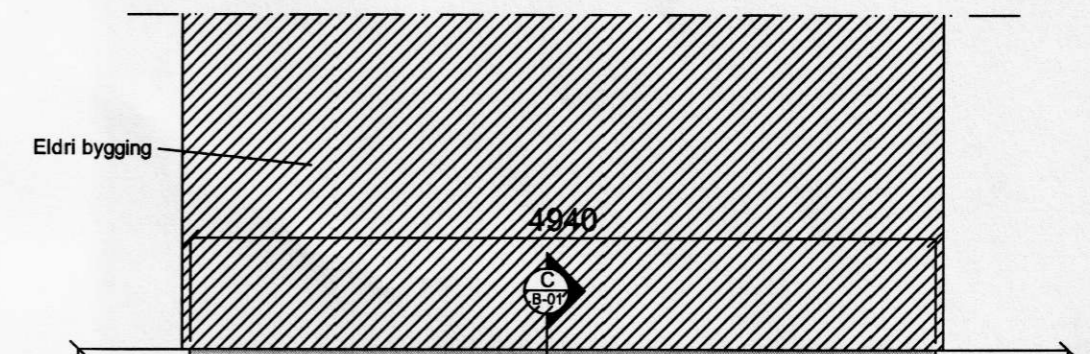

Mkv. 1:20  
A  
B-01

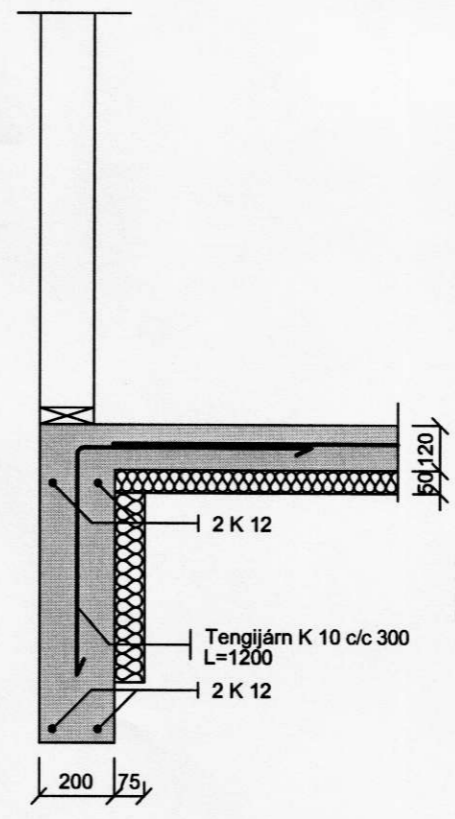

Mkv. 1:20  
C  
B-01

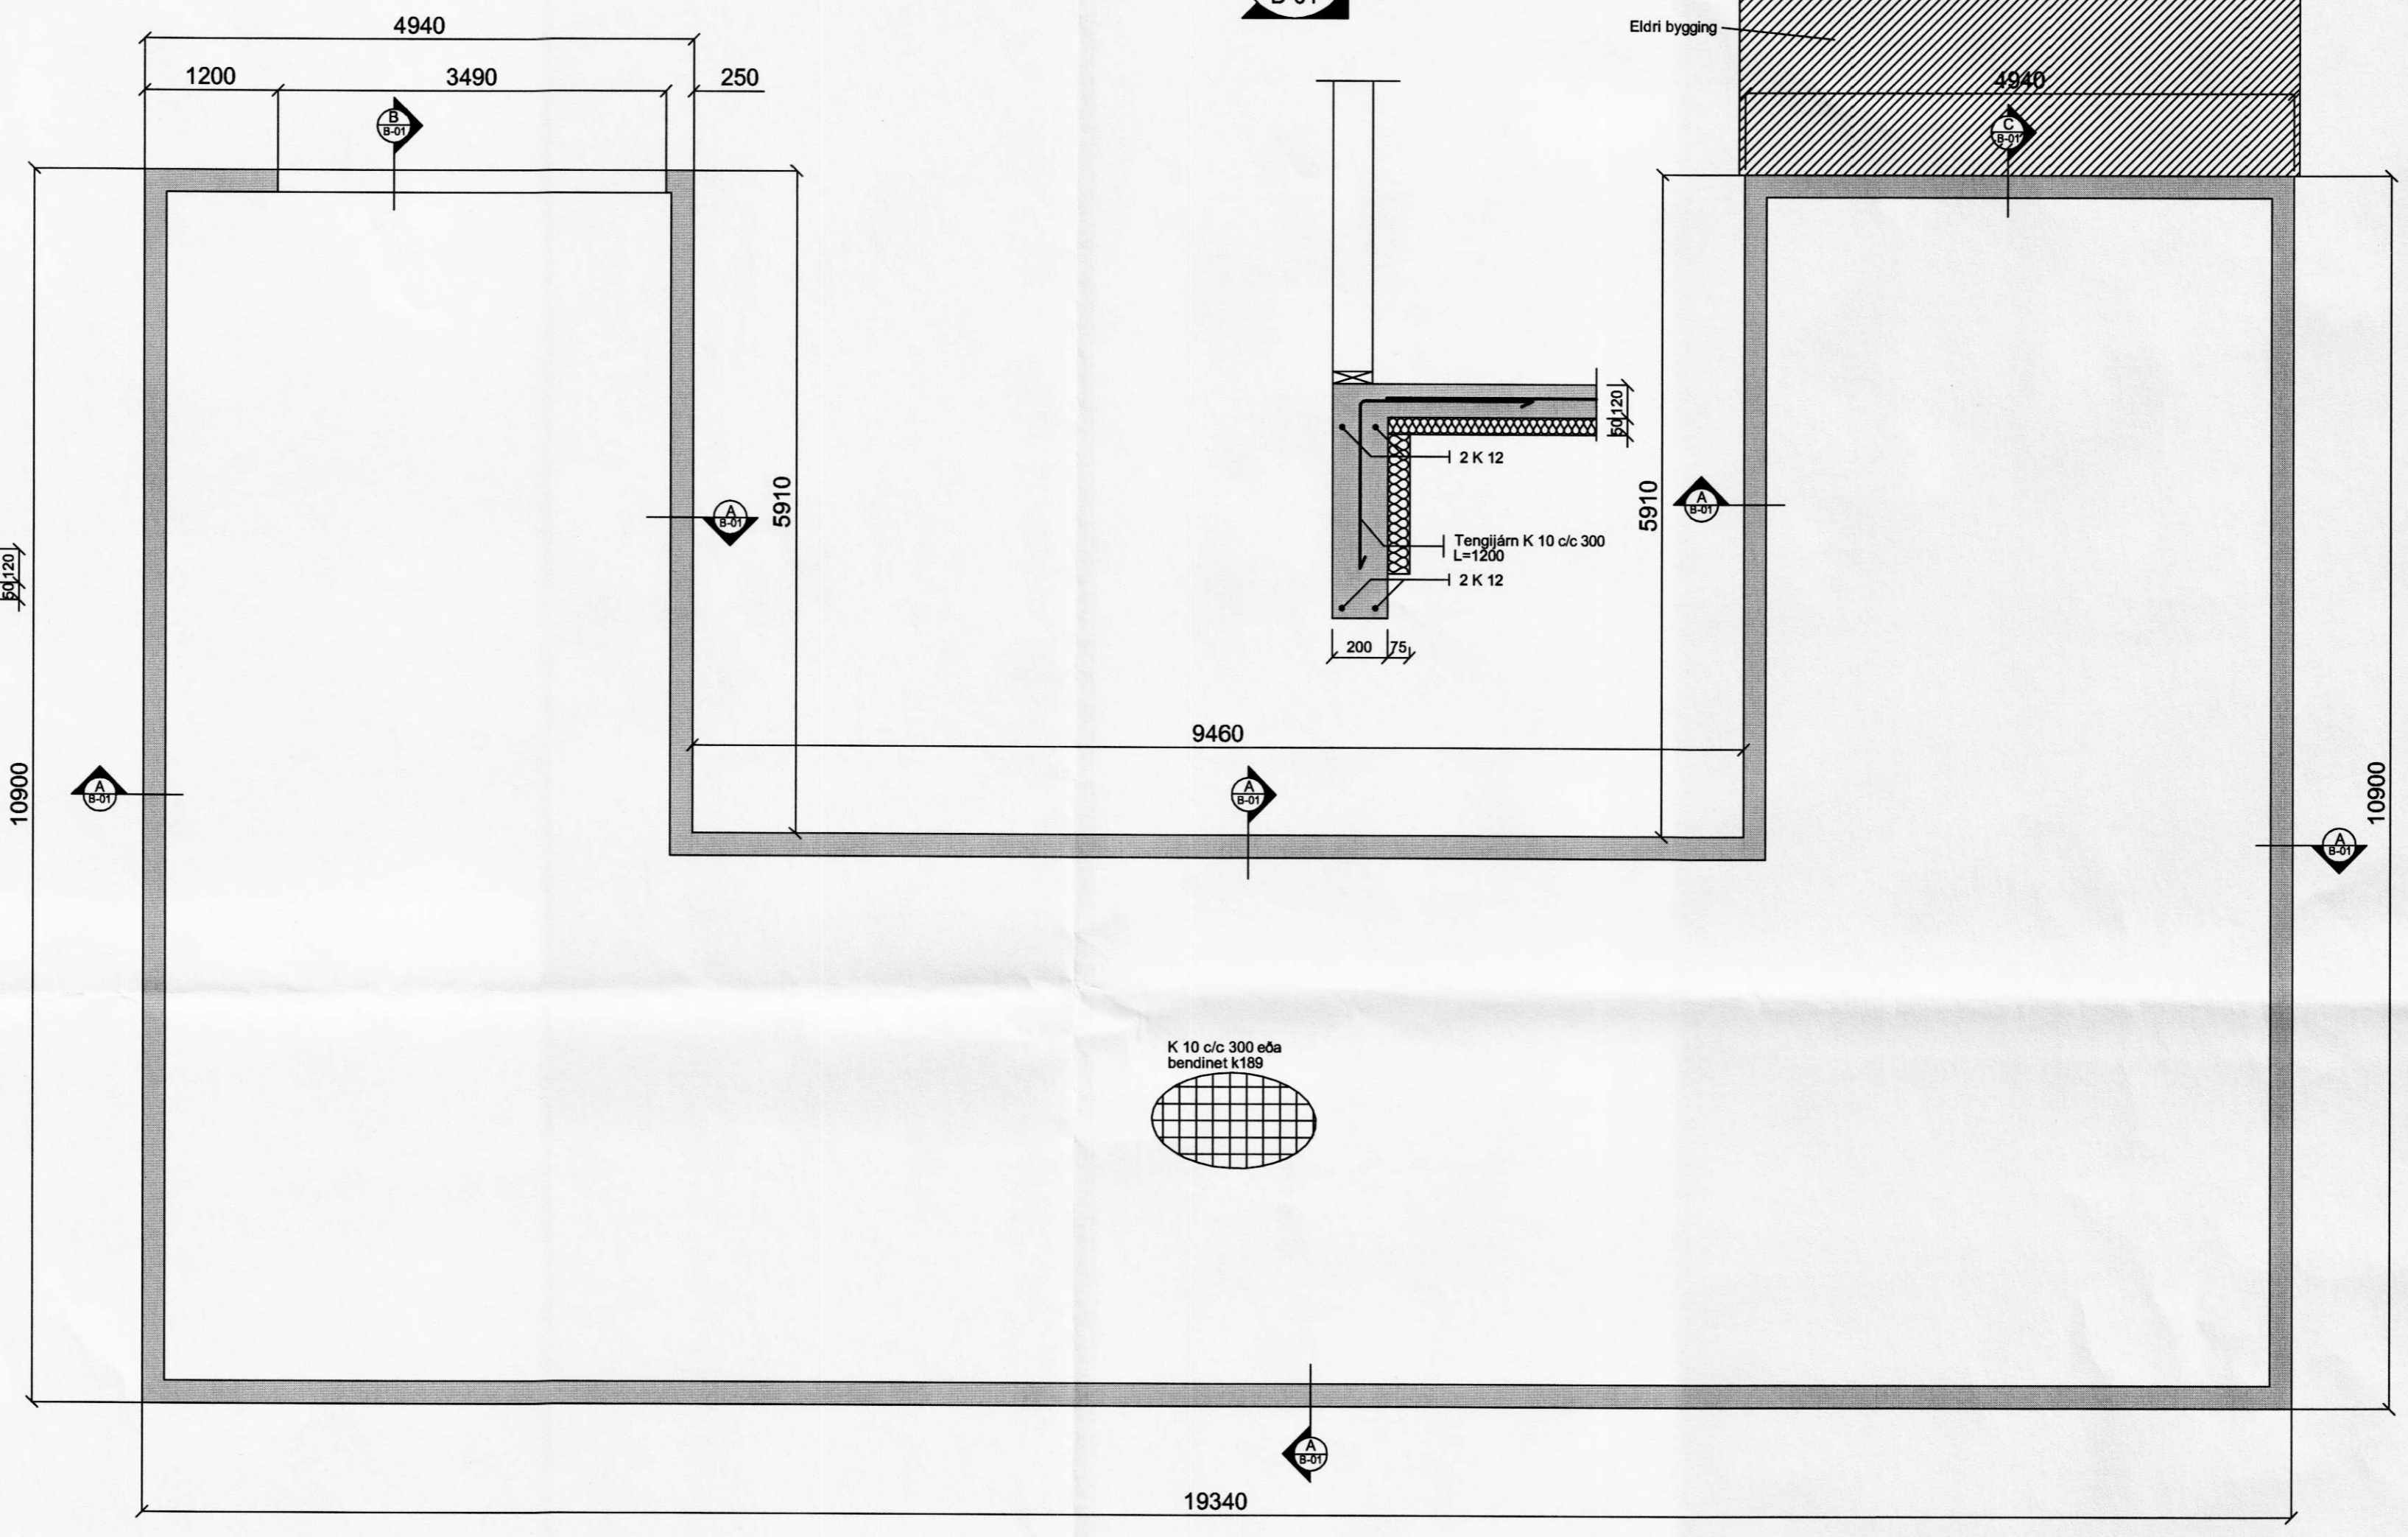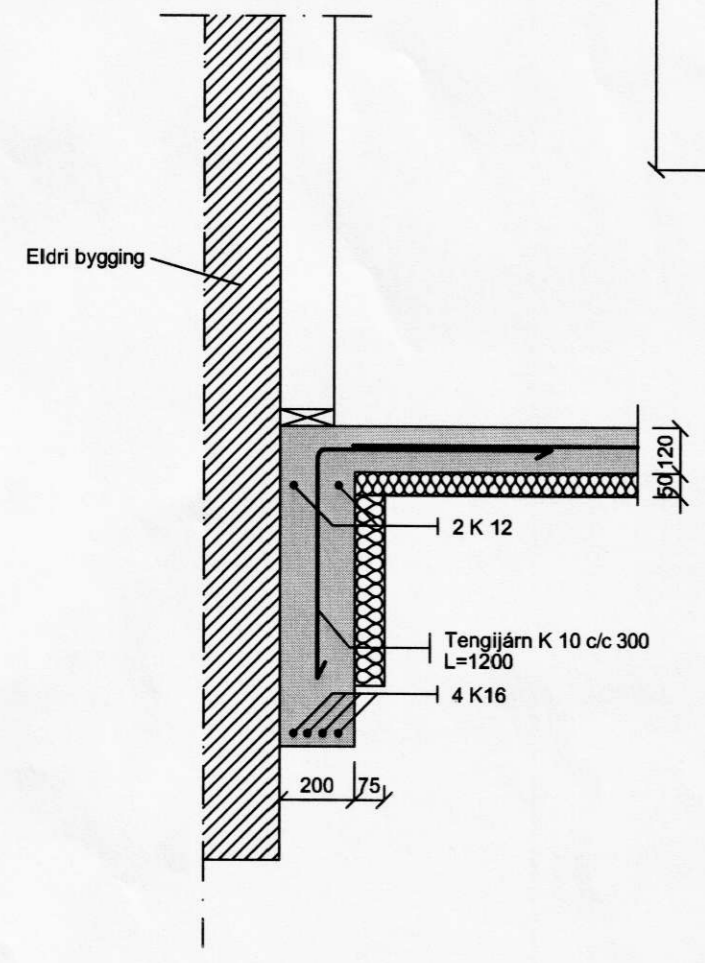

K 10 c/c 300 eða  
bendinet k189

GRUNNMYND SÖKKLA

MÖTTEKIÐ  
1.2. ÁGÚ. 2008  
*Rannveig Guðjónsdóttir*

<b>BIRTA</b> <small>Vatthólfsgata 144, 112 Reykjavík          GSM: 892-0600</small>	VALGEIR BERG STEINDÓRSSON KT. 250464-2319	
	<b>SYÐRI-HAMRAR 1 VIÐBYGGING</b> SÖKKLAR, GRUNNMYND OG SNIÐ	
	Mkv. 1:50	
HANNAÐ VALGEIR B.	JÚLÍ 2008	TEIKN. B-01
TEIKNAD VALGEIR B.	SAMP.	<i>Valgeir Berg</i>