




MÓTTEKID  
19. DES. 2008  
*Valgeir Berg*

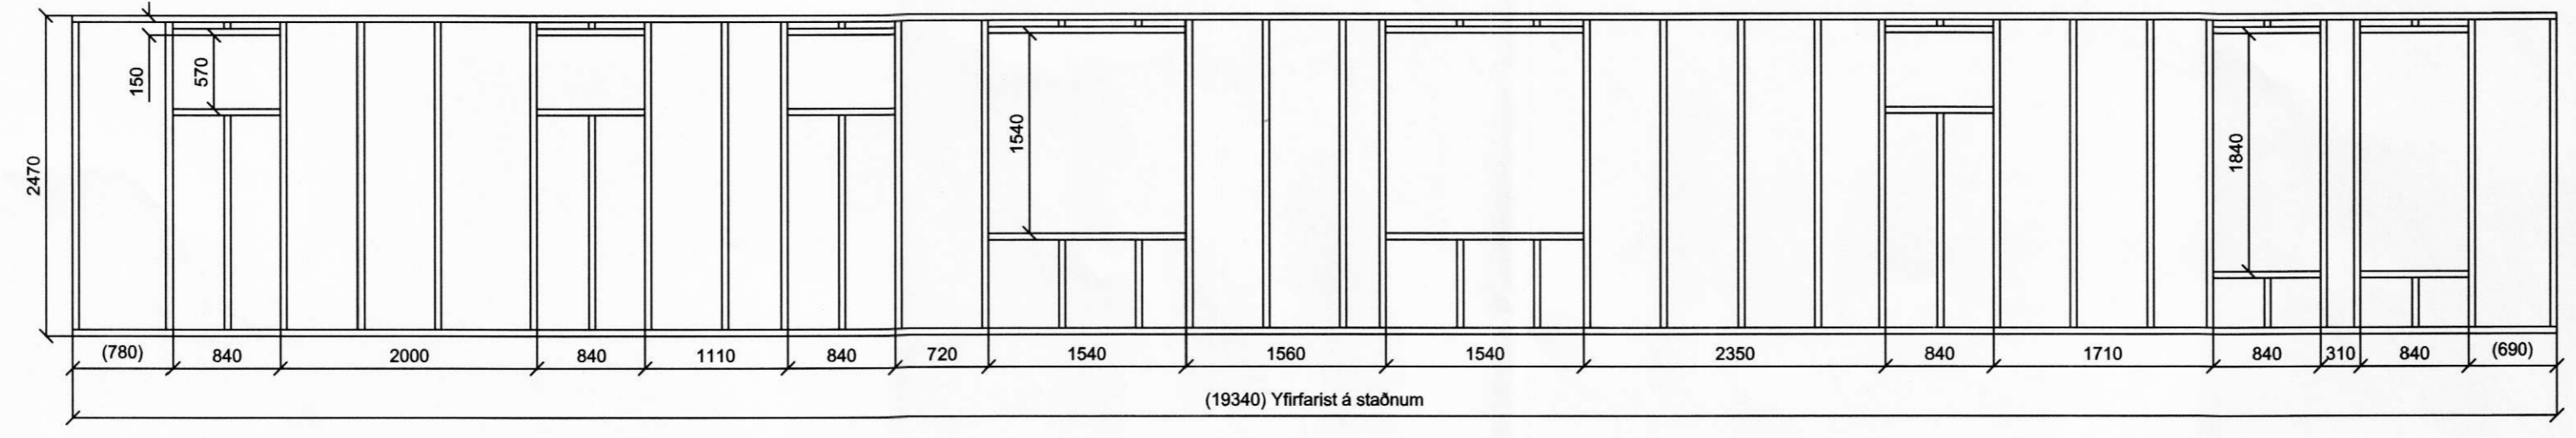


A  
B-03

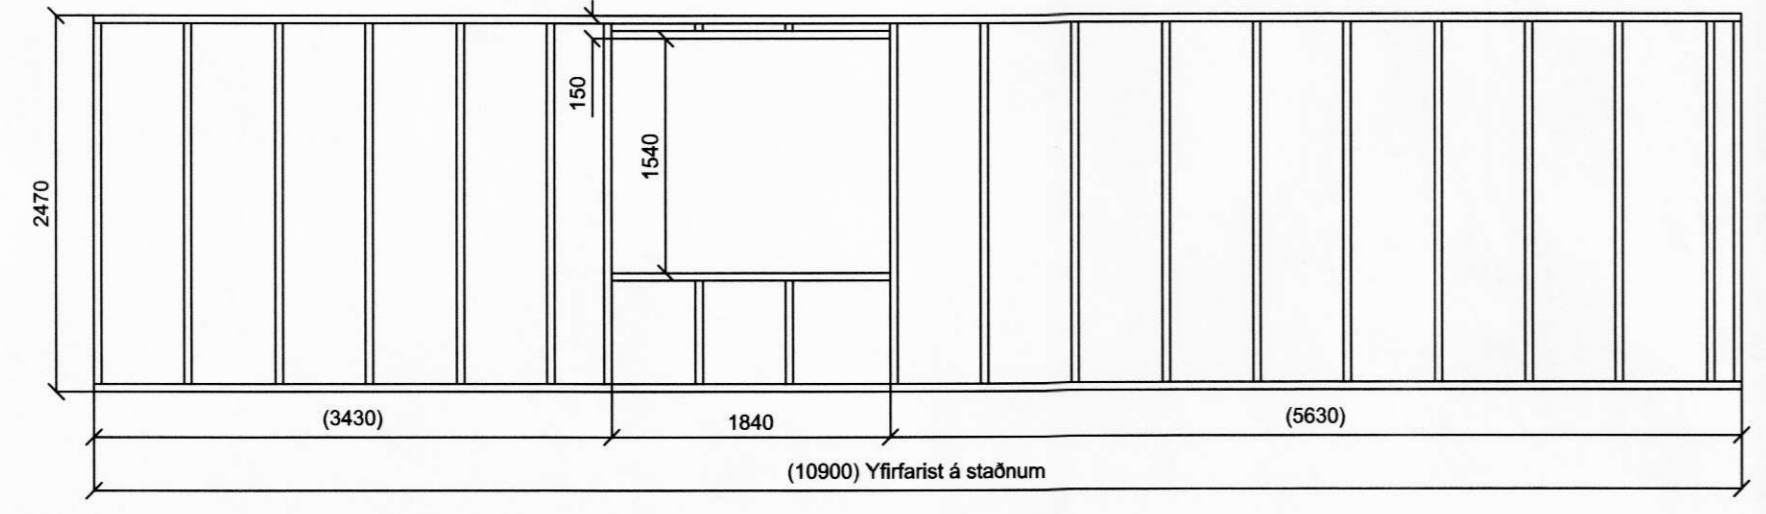


B  
B-03

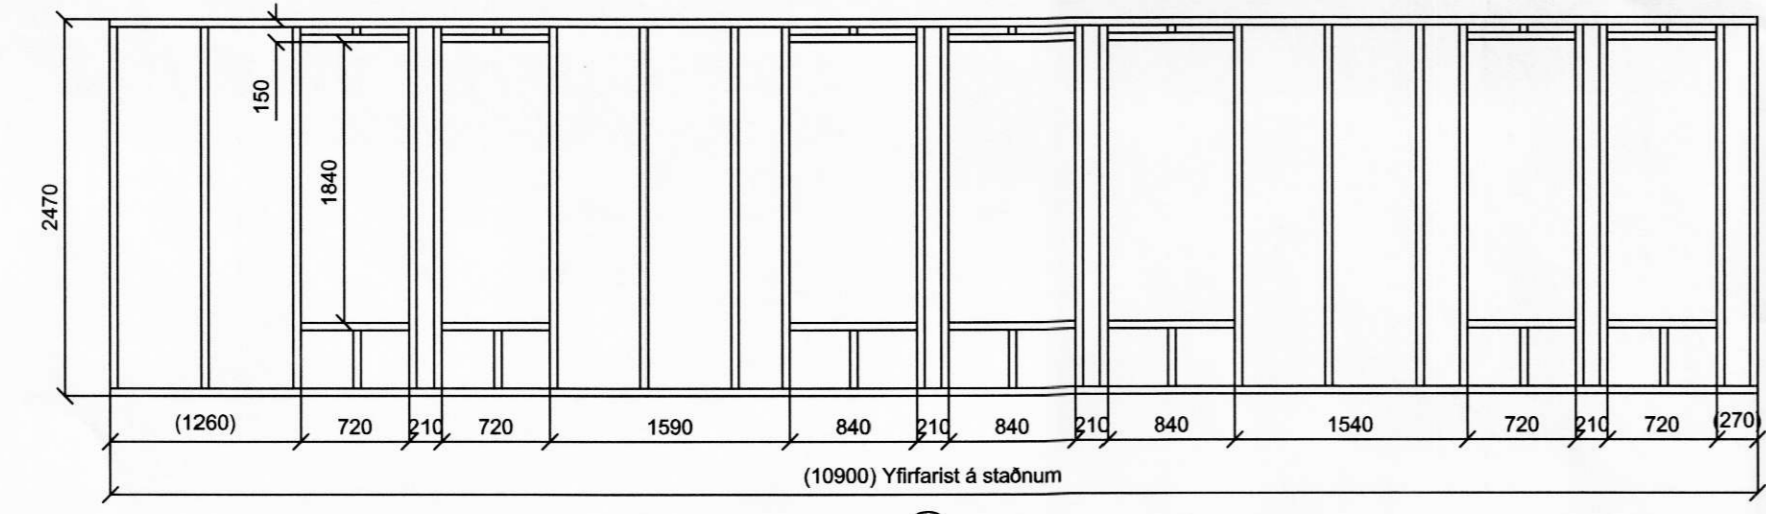


C  
B-03

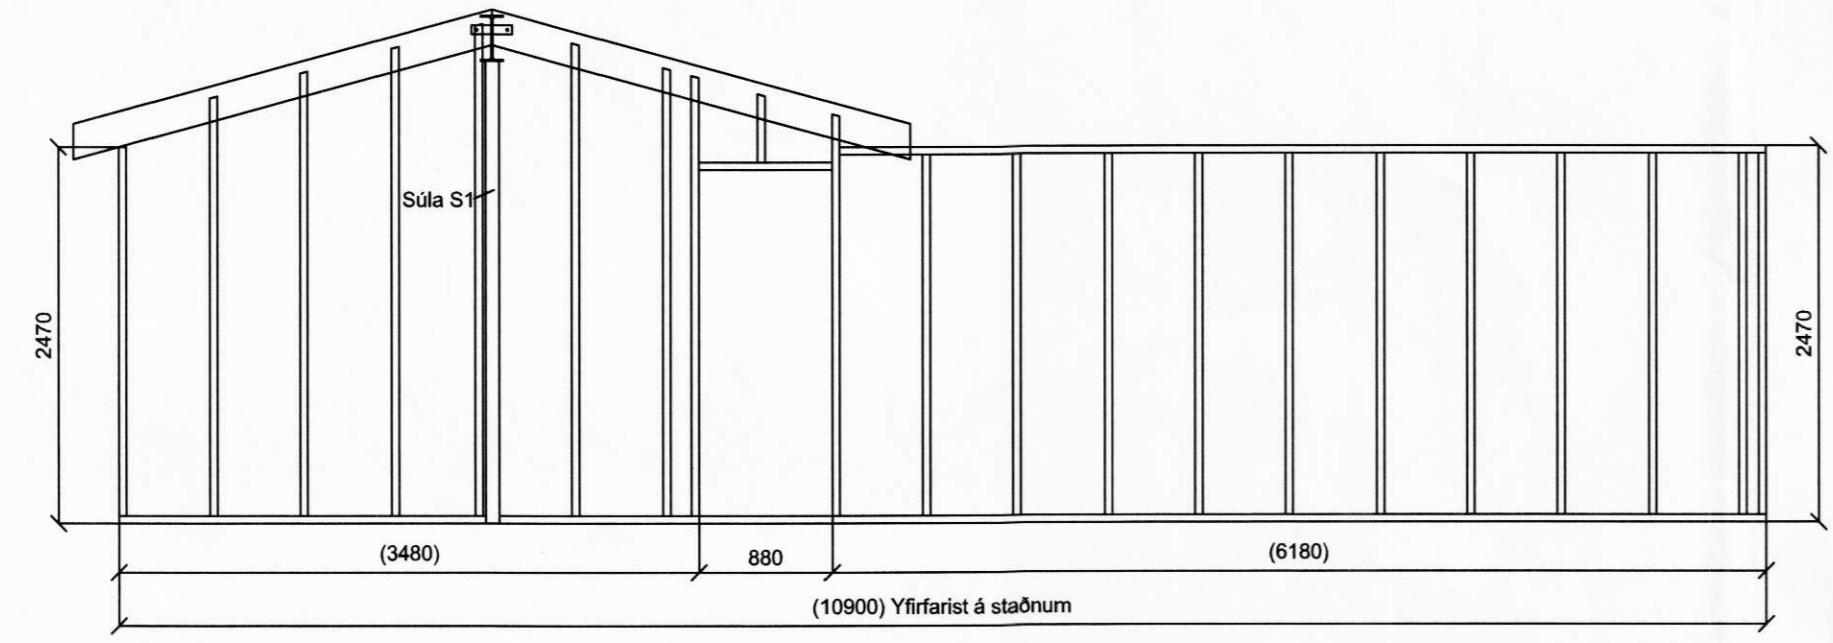


D  
B-03

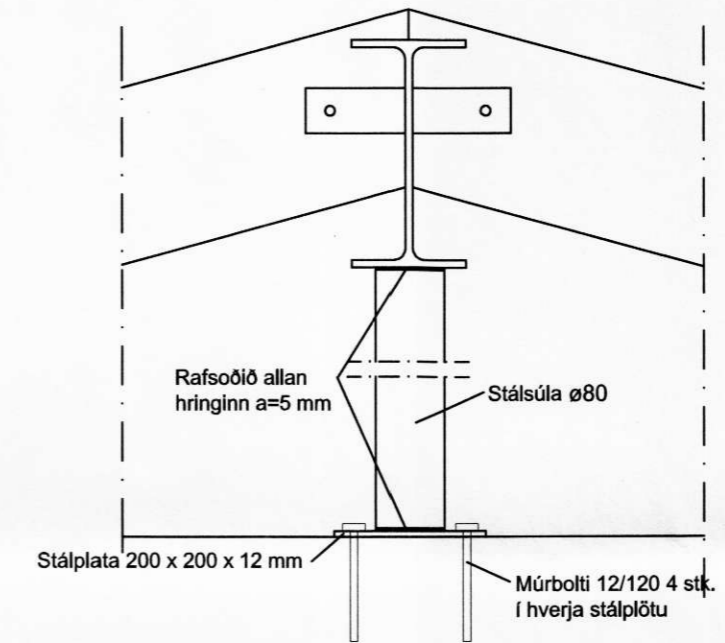

Súla S1

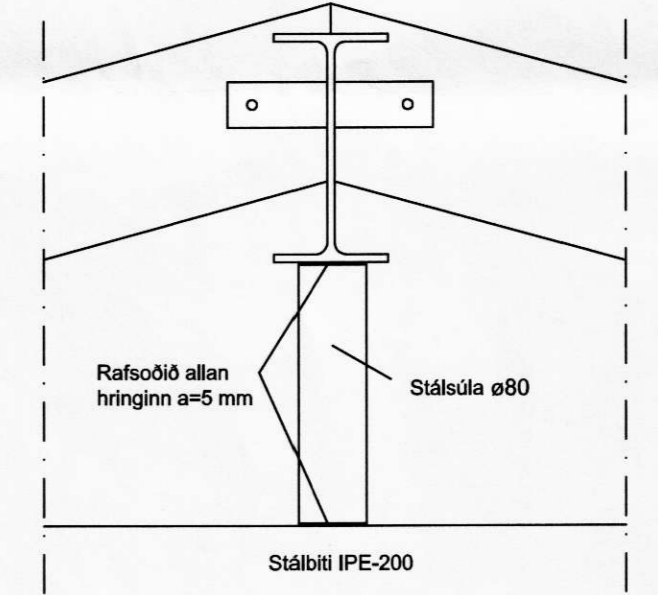

Súla S3

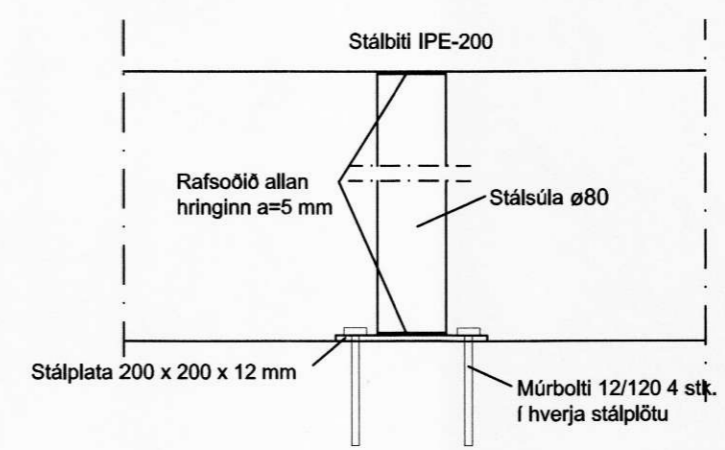

Súla S2

<b>BIRTA</b> <small>Vettulungun 144, 112 Reykjavík          GSM: 892-0400</small>	VALGEIR BERG STEINDÓRSSON KT. 250464-2319	
	<b>SYBRI-HAMRAR 1 VIÐBYGGING</b> BURÐARVIRKI-TRÉGRIND ÁSÝND OG DEILI	
	Mkv. 1:50, 1:10	
HANNAÐ VALGEIR B.	DES 2008	TEIKN. B-04
TEIKNAD VALGEIR B.	SAMP. <i>Valgeir Berg</i>	