


ÁRITUN BYGGINGARFULLTRÚA

GRUNNMYND MKV. 1:50
HLUTI 2

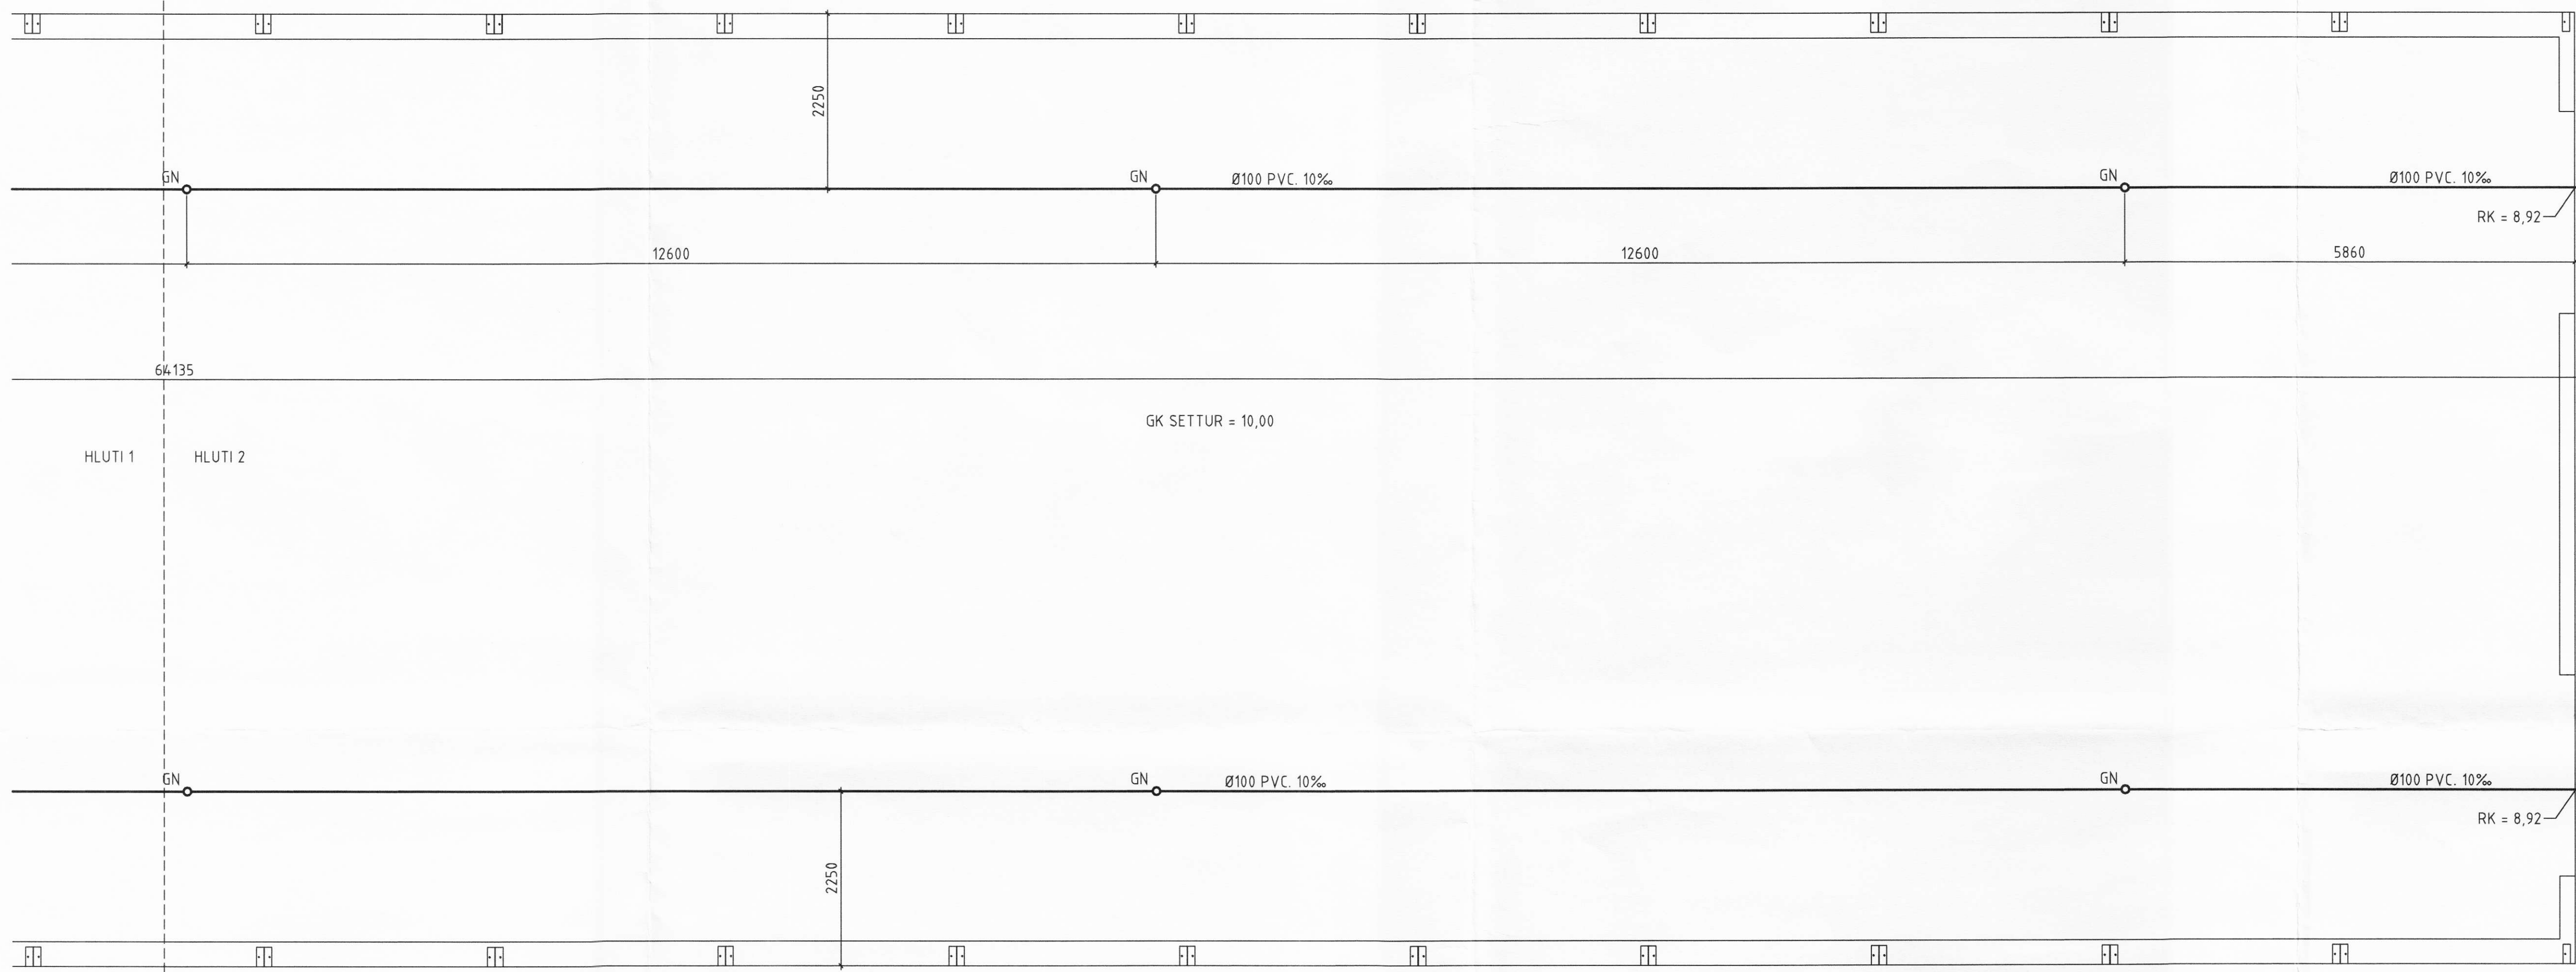

BR. Ø600 PLAST
BK = 8,91

RK = 8,92

Ø100 PVC. 10‰

RK = 8,92

RK = 8,83

Ø100 PVC. 10‰

AD HAUGHÚSI/SAFNDRÓ
Í SAMRÁÐI VIB BYGGINGARFULLTRÚA

ÁRITUN ADALHÖNNUBAR KT
VIGGESS HALD 10076-5849

ALMENNAR SKÝRINGAR SJÁ TEIKNINGU NR -2-01

NR	DAGS	BREYTING	SAMP



REYKJAGARÐUR ÁSMUNDARSTAÐIR
STOFNAHÚS NR. 17A
GRUNNLAGNIR
GRUNNMYND, HLUTI 2

MKV 1:50	TEIKN DAG 03.01.06	DAGS ÚTG 03.01.06	TEIKN NÚMÉR 1070-2-03
ÁRITUN HÖNNUBAR KT HÖNNUBUR BREYTINGAR	KT 10076-5849	DAGS BREYTINGAR	BREYTING NR