


ÁRITUN BYGGINGARFULLTRÚA

GRUNNMYND MKV. 1:50
HLUTI 2

GRUNNMYND MKV. 1:50
HLUTI 3

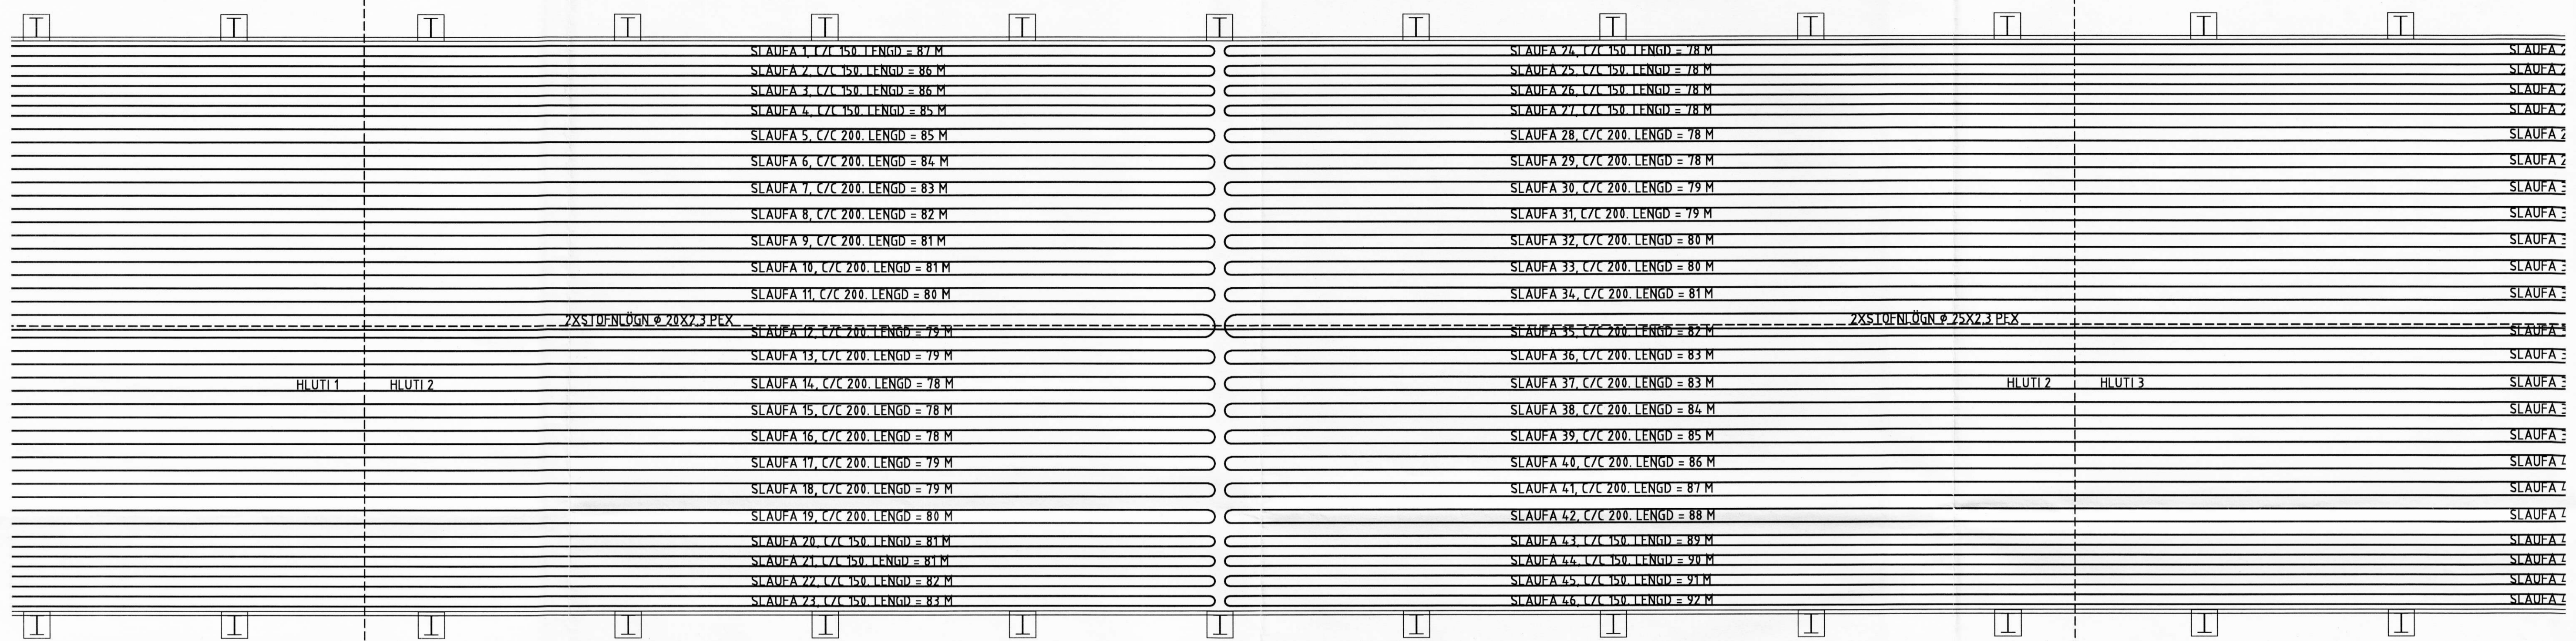

Ofn nr.	Alkóst [W, 65/35 °C]	Hæð [mm]	Lengd [mm]	Tenging		Gerð	Stýring
				A	C		
101	1.122	600	800	A - B		Panel 22	Framrásarlöki
102	3.366	600	2400	A - B		Panel 22	Framrásarlöki
103	3.366	600	2400	C - D		Panel 22	Framrásarlöki
104	3.366	600	2400	A - B		Panel 22	Framrásarlöki
105	3.366	600	2400	A - B		Panel 22	Framrásarlöki
Samtals	14.586						

ÁRITUN ADALHÖNNUÐAR: KT

ALMENNAR SKÝRINGAR SJÁ TEIKNINGU NR. -3-01

NR	DAGS	BREYTING	SAMB



REYKJAGARÐUR ÁSMUNDARSTAÐIR
 ELDISHÚS, NÝBYGGING 3
 HITA- OG ÞRIFAKERFI
 GRUNNMYND, HLUTI 2

MKV 1:50	TEKN GP	DAGS ÚTG 30.10.06	TEKN NÚMÉR 1114-3-03
ÁRITUN HÖNNUÐAR <i>[Signature]</i>	KT 121260-4689	SAMBÝKKT	
HÖNNUÐUR BREYTINGAR	DAGS BREYTINGAR	BREYTING NR	