




Móttekið
27. Maí 2010
Rinnar Gædd

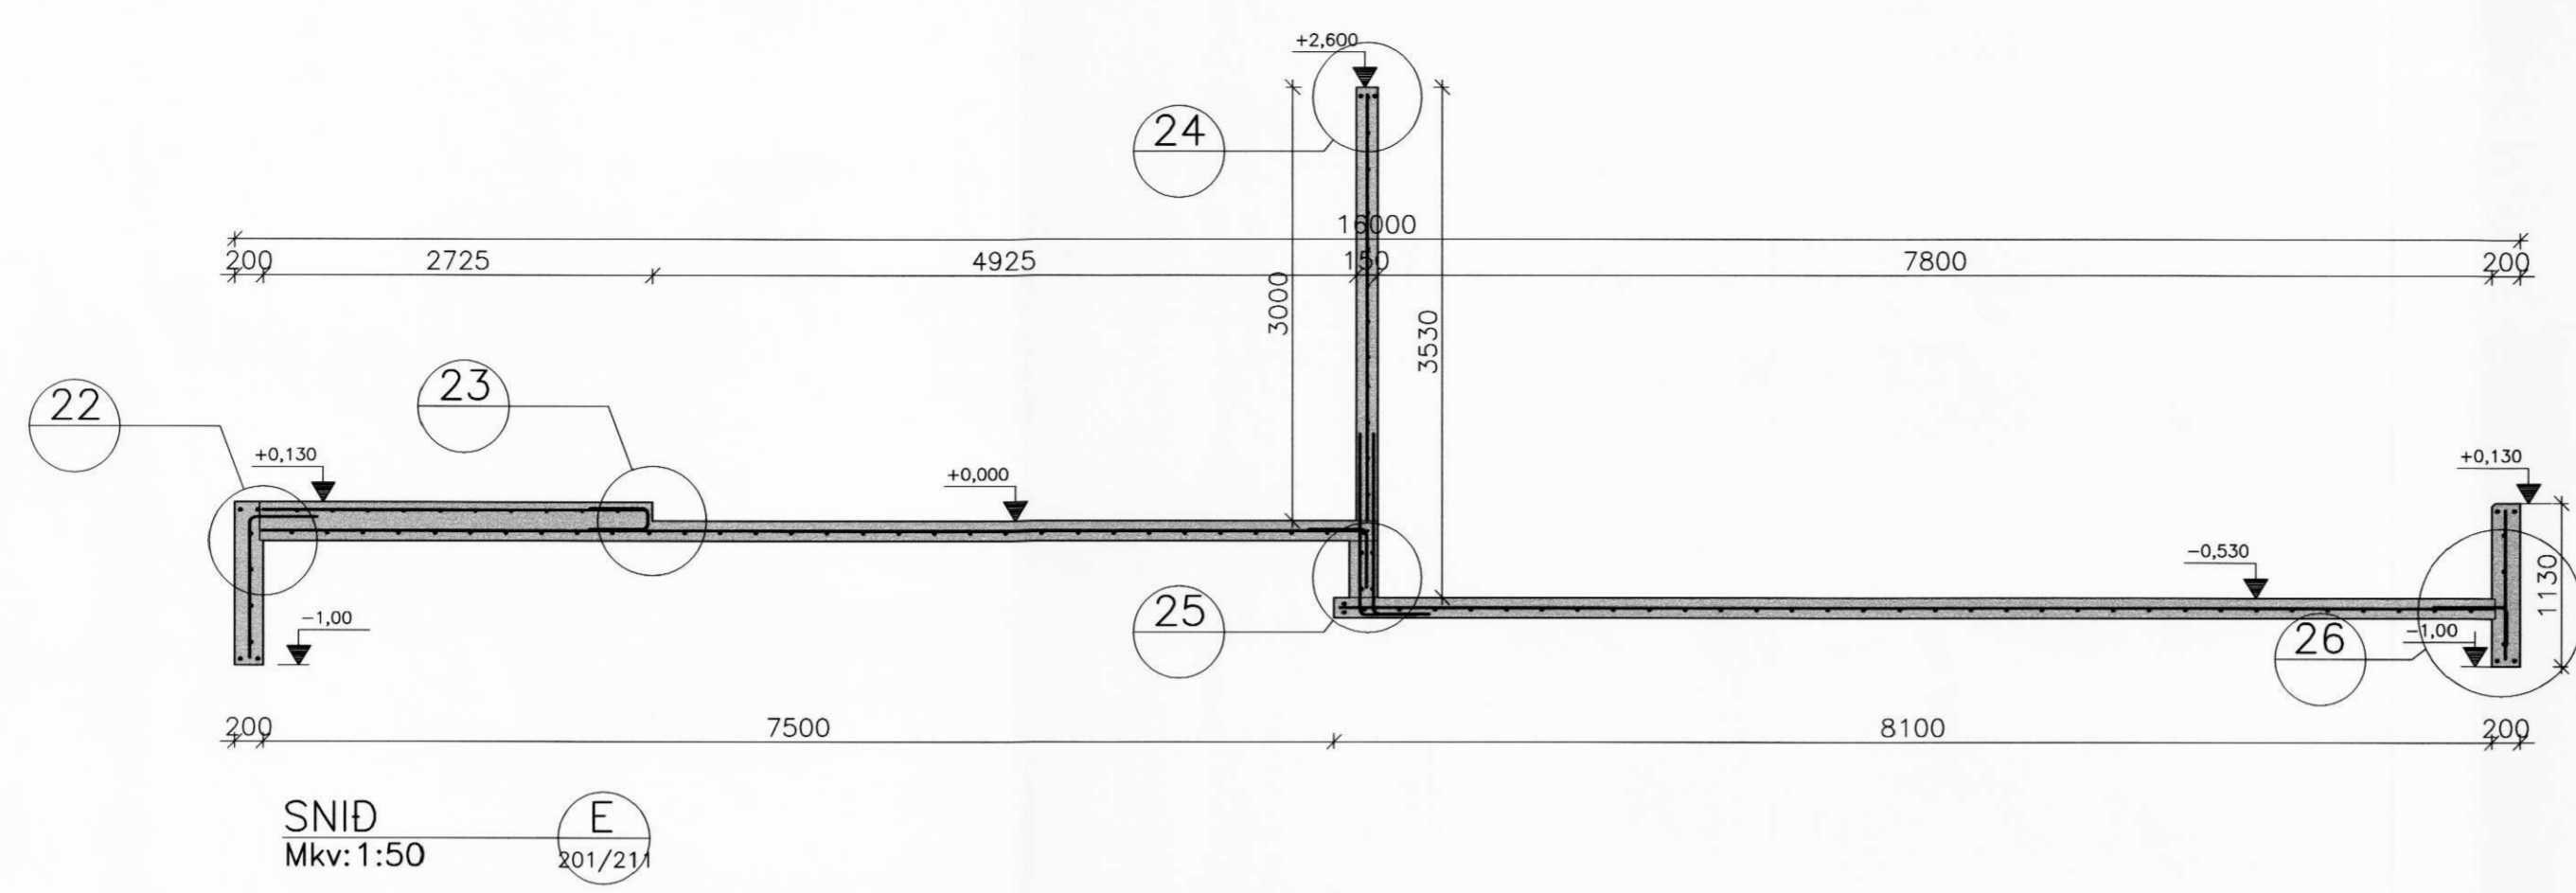


SNID
Mkv: 1:50
E
201/211

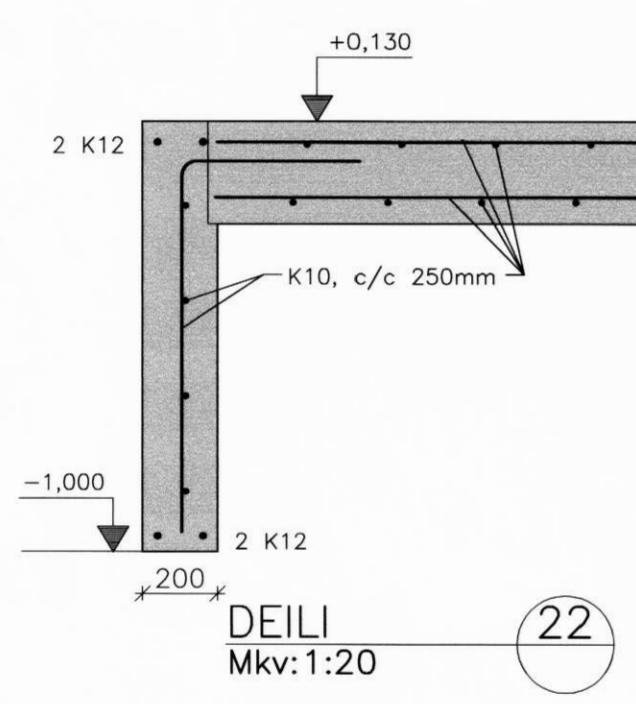


DEILI
Mkv: 1:20
22

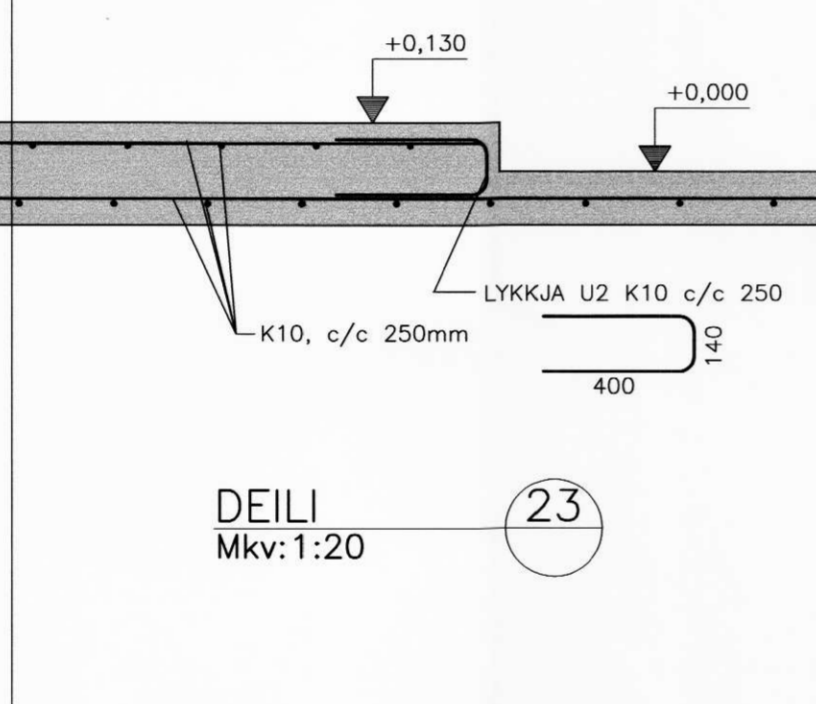


DEILI
Mkv: 1:20
23

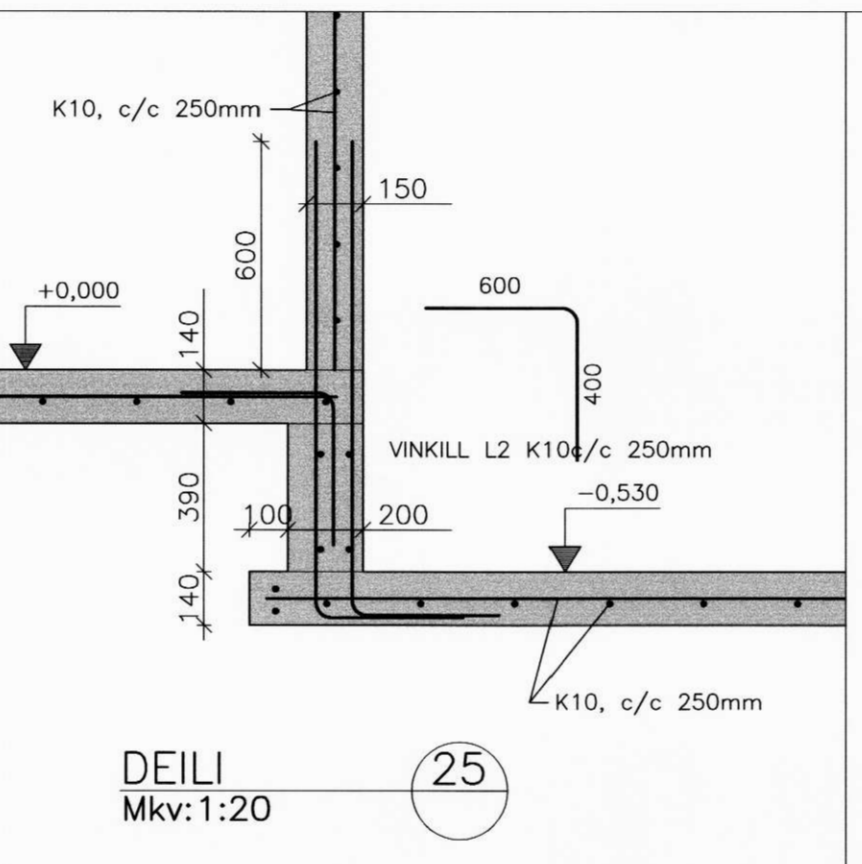


DEILI
Mkv: 1:20
25

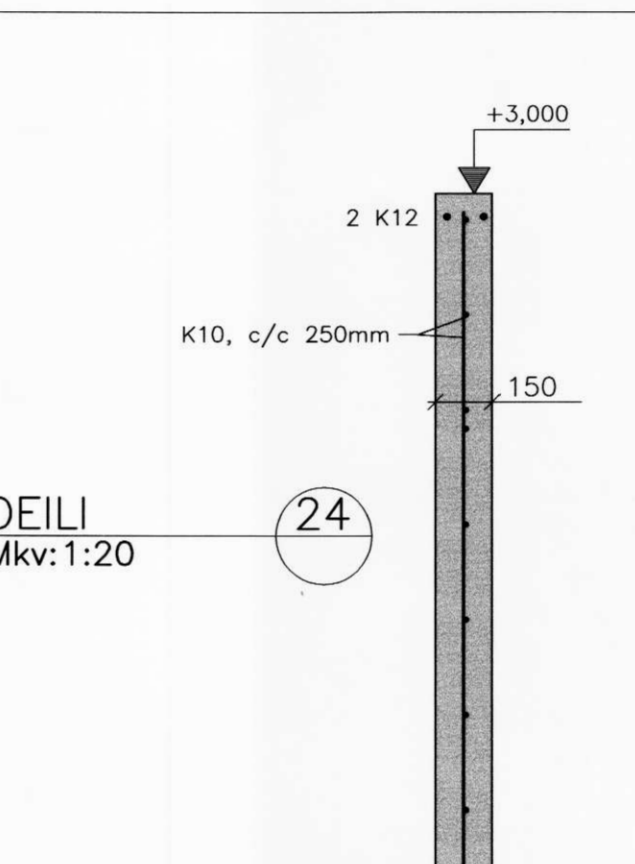


DEILI
Mkv: 1:20
24

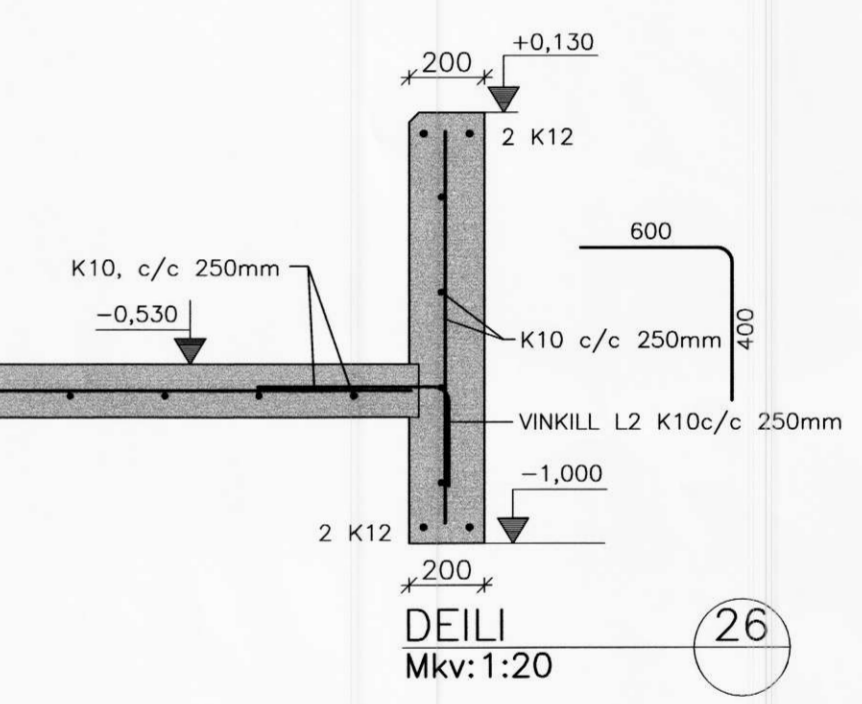


DEILI
Mkv: 1:20
26

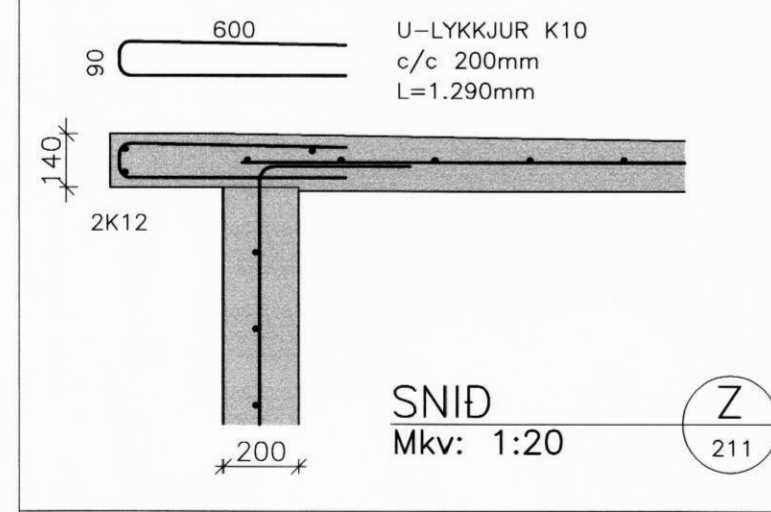


SNID
Mkv: 1:20
Z
211

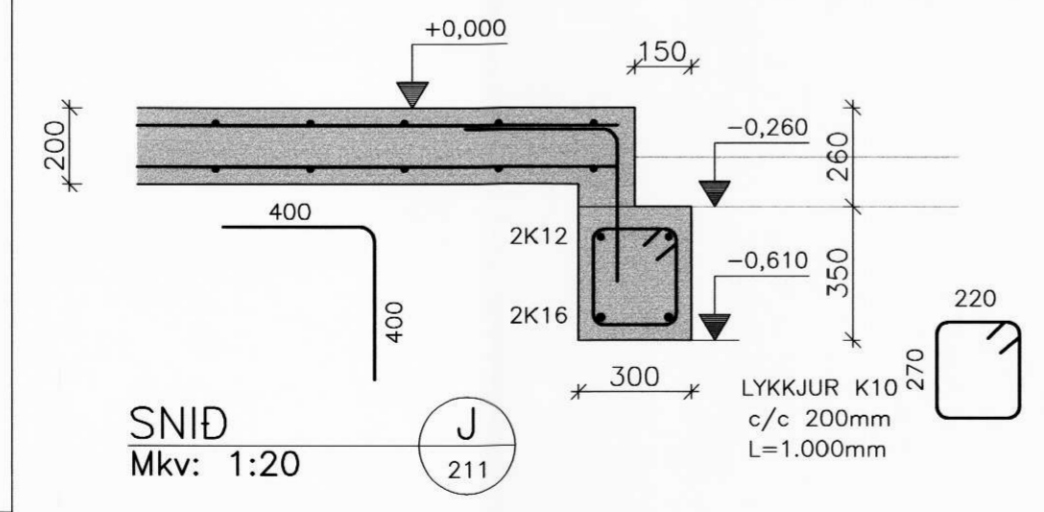


SNID
Mkv: 1:20
J
211

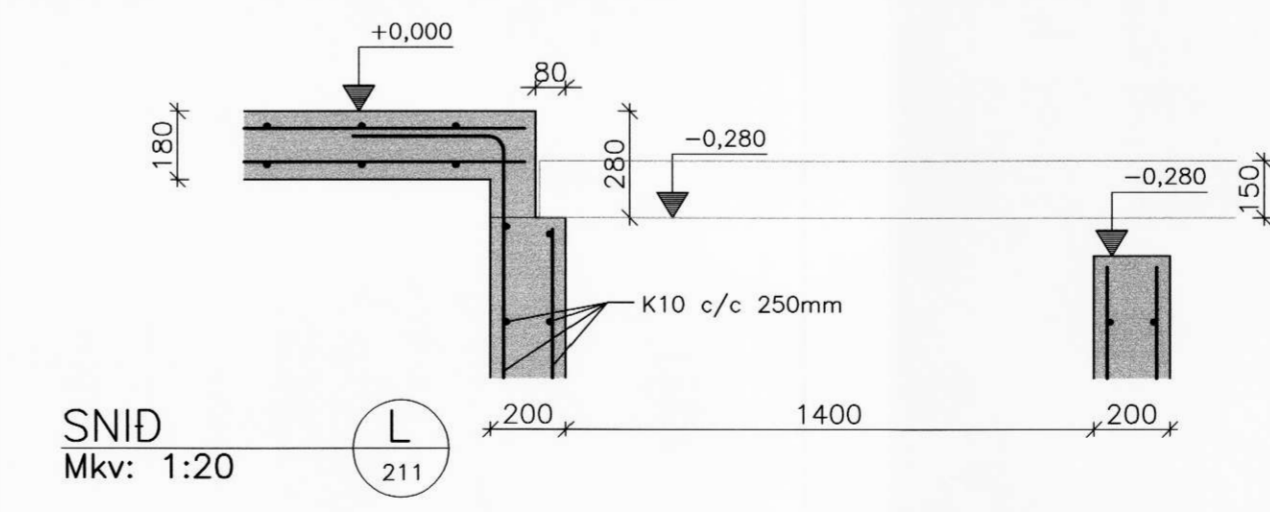


SNID
Mkv: 1:20
L
211

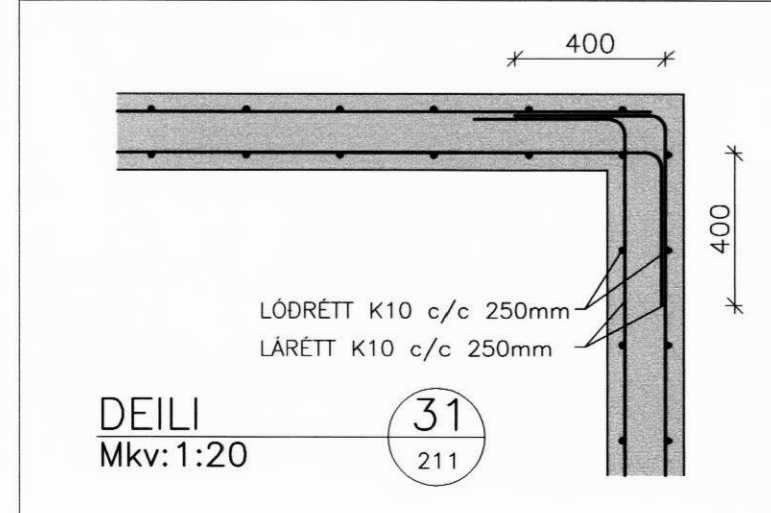

DEILI
Mkv: 1:20
31
211

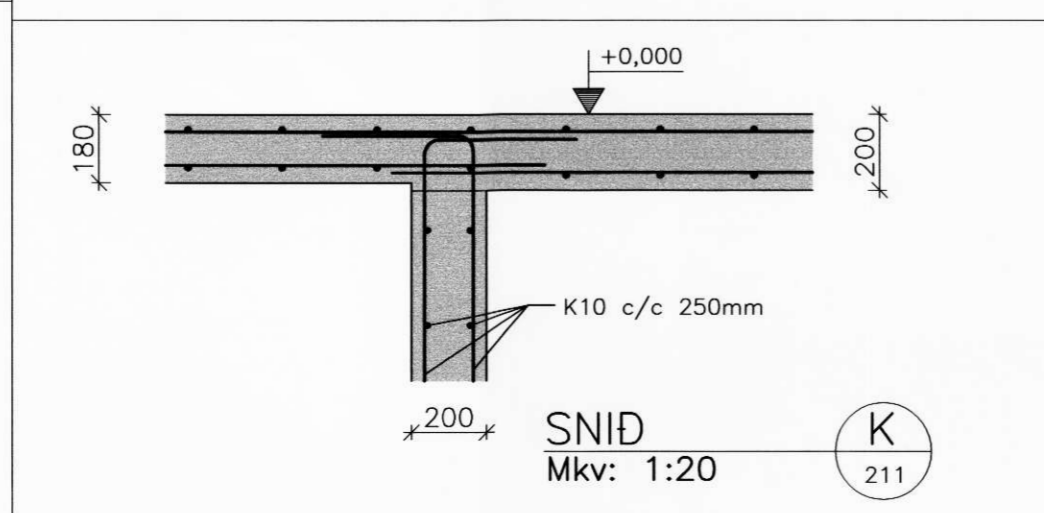

SNID
Mkv: 1:20
K
211

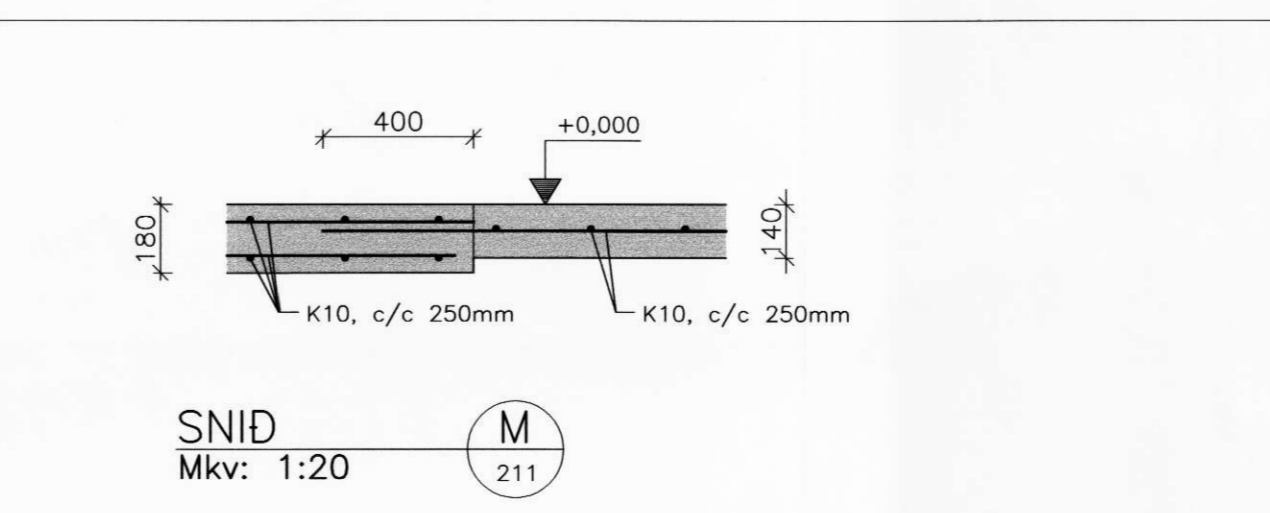

SNID
Mkv: 1:20
M
211

AKBRAUT, RANGÁRÐINGI YTRA
FJÓS, BURDARVIRKI
SNID 1:50
SNID OG DEILI 1:20

Hannað:	Teiknað:	Yfirfarið:	Dag:
GH	GH		Maí 2010
Stöð & disk:	Skránumfrn:	Verknr.	Bl.nr.
	09065-21	09065	215

Samþykkt: *Rinnar Gædd*

**VERKFRÆÐISTOFA
SUÐURLANDS EHF**

Austurvegur 5, 800 Selfoss, Sími: 482 3900, Fax: 482 3914, Netf: verkfrad@verksud.is