




MÖTTEKID
27. OKT. 2010
Sept

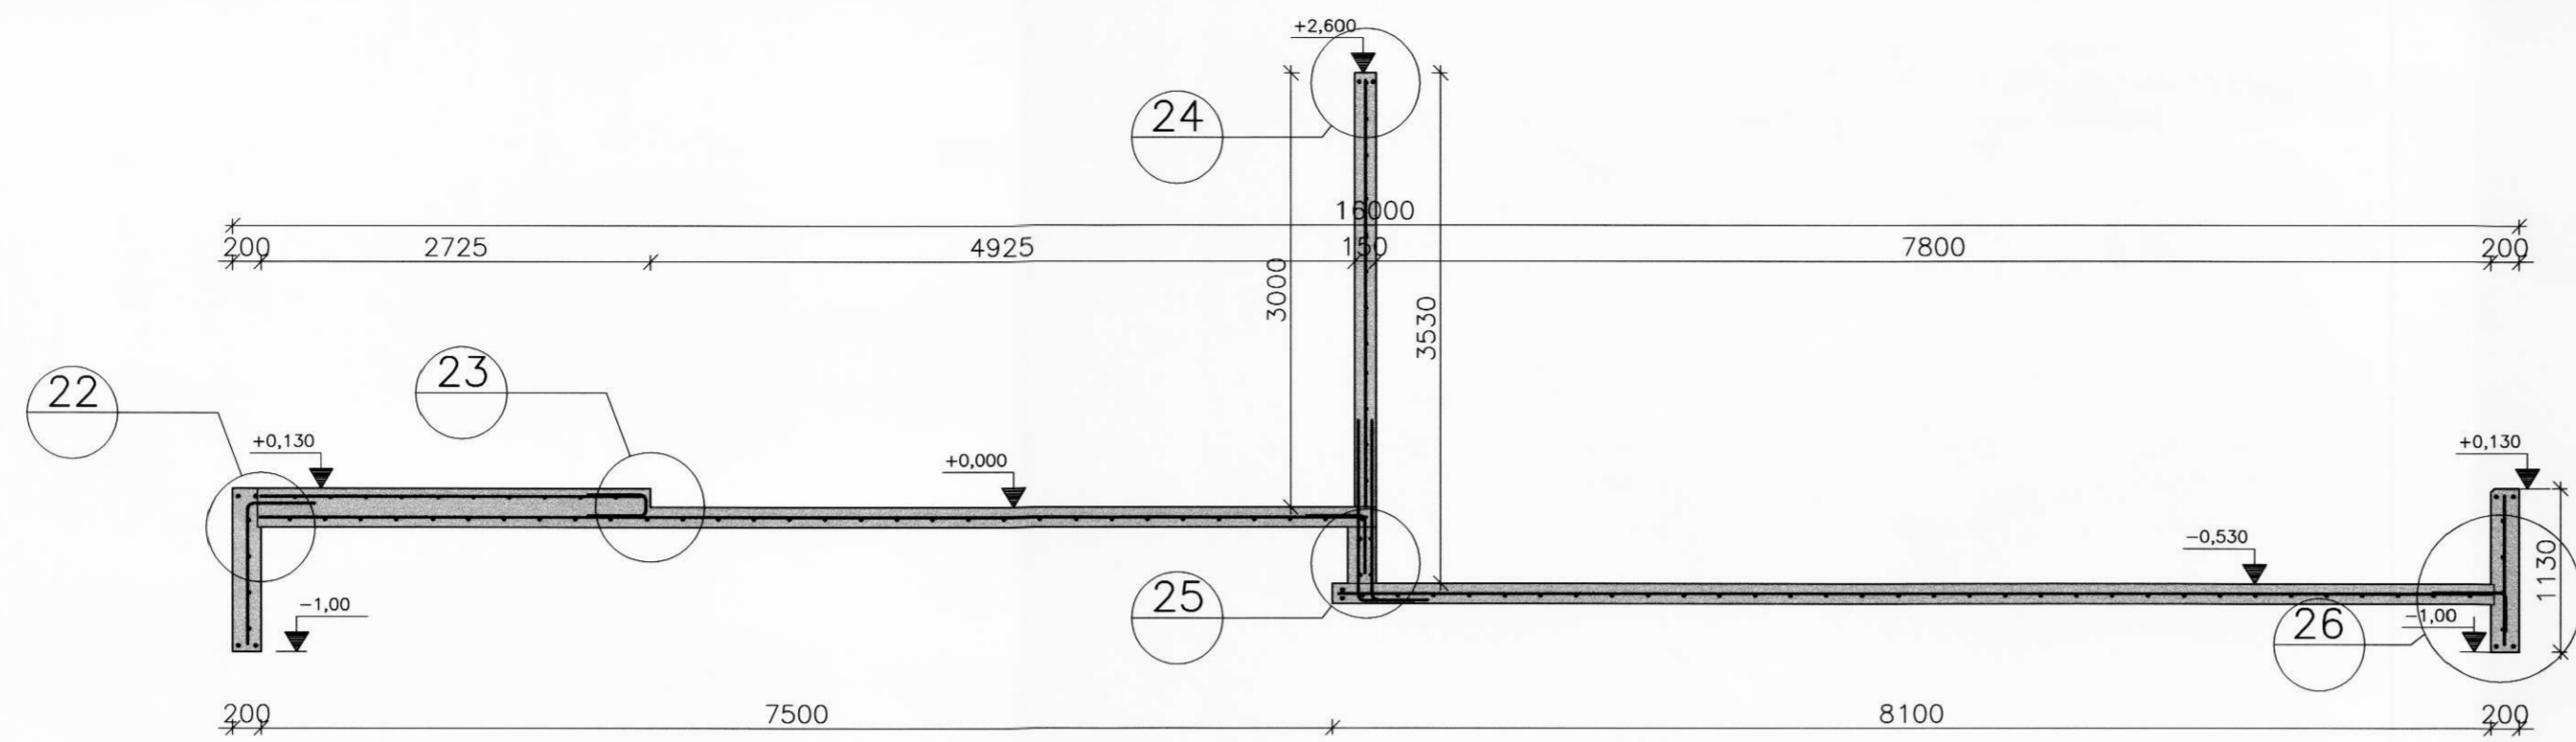


SNID E
Mkv: 1:50 201/211

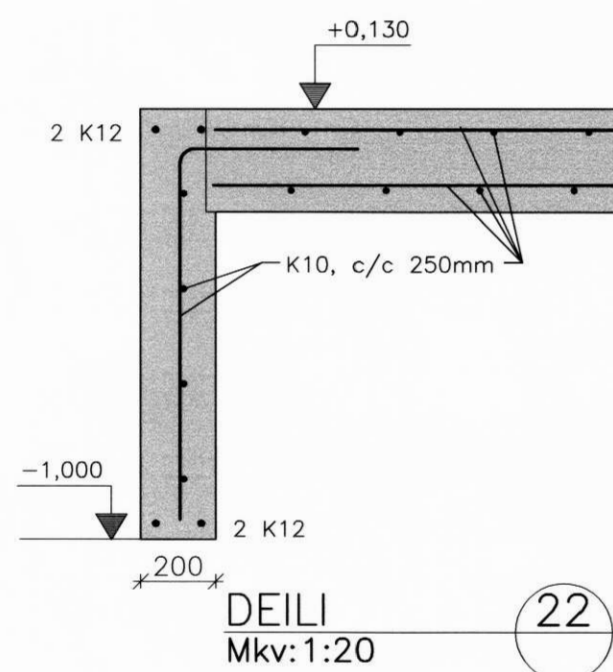


DEILI 22
Mkv: 1:20

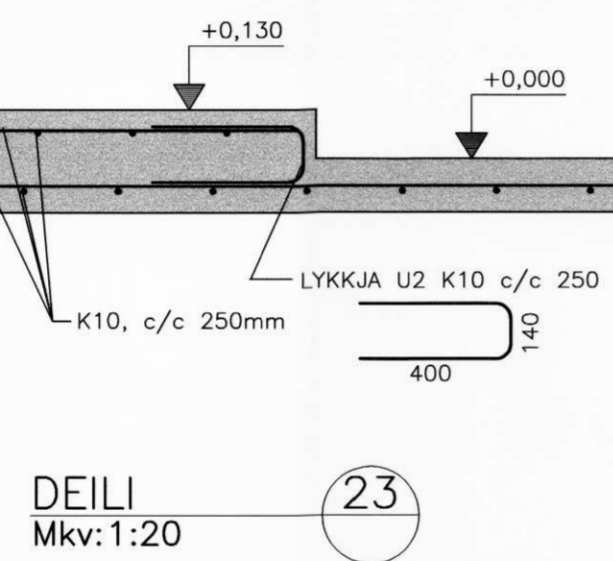


DEILI 23
Mkv: 1:20

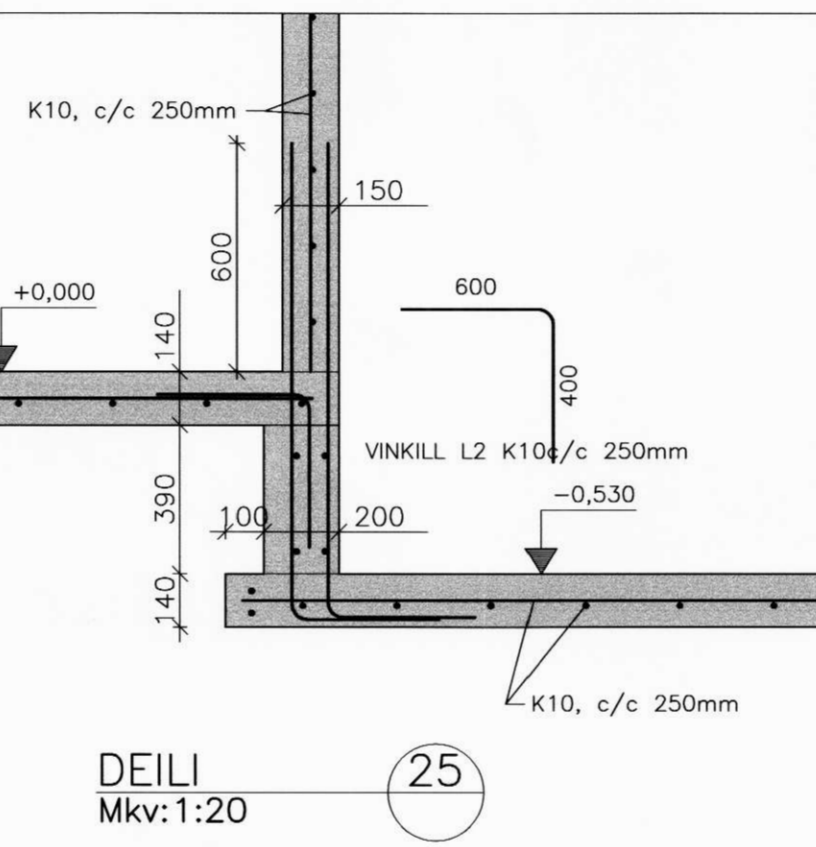


DEILI 25
Mkv: 1:20

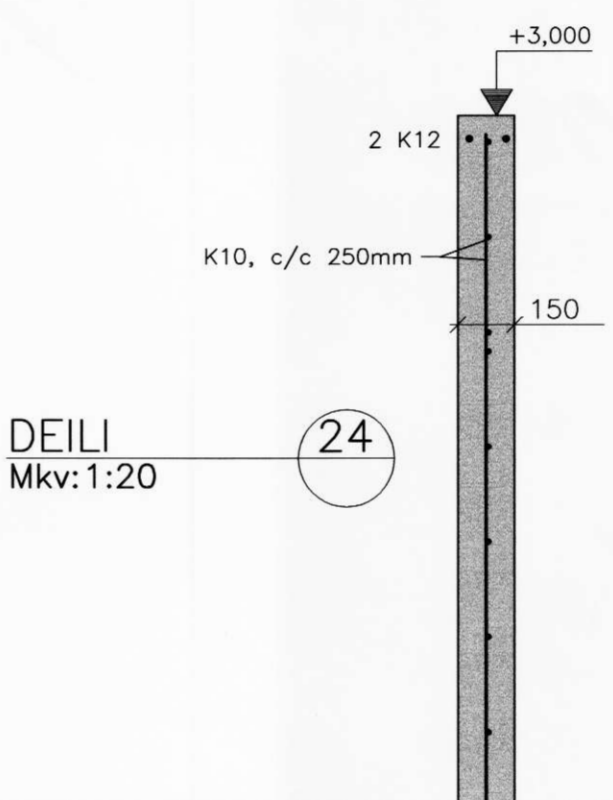


DEILI 24
Mkv: 1:20

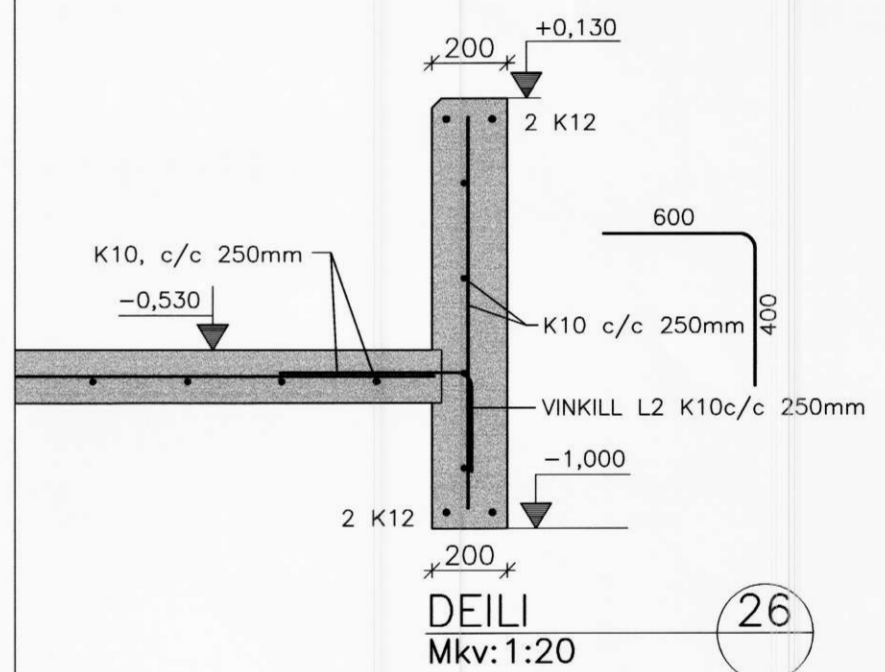


DEILI 26
Mkv: 1:20

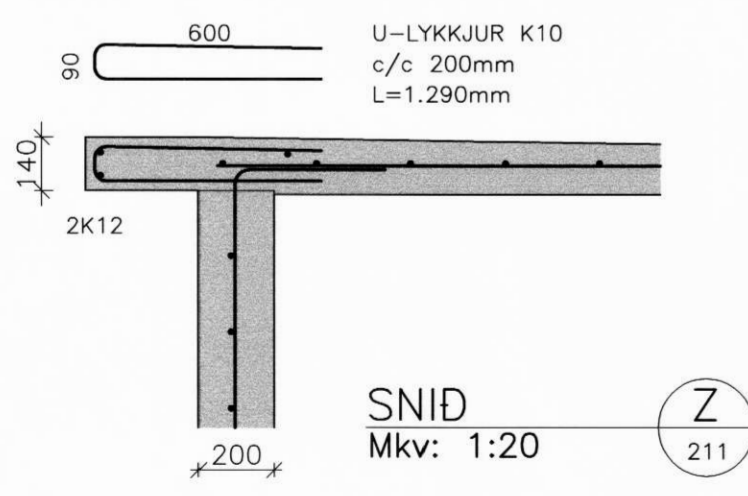


SNID Z
Mkv: 1:20 211

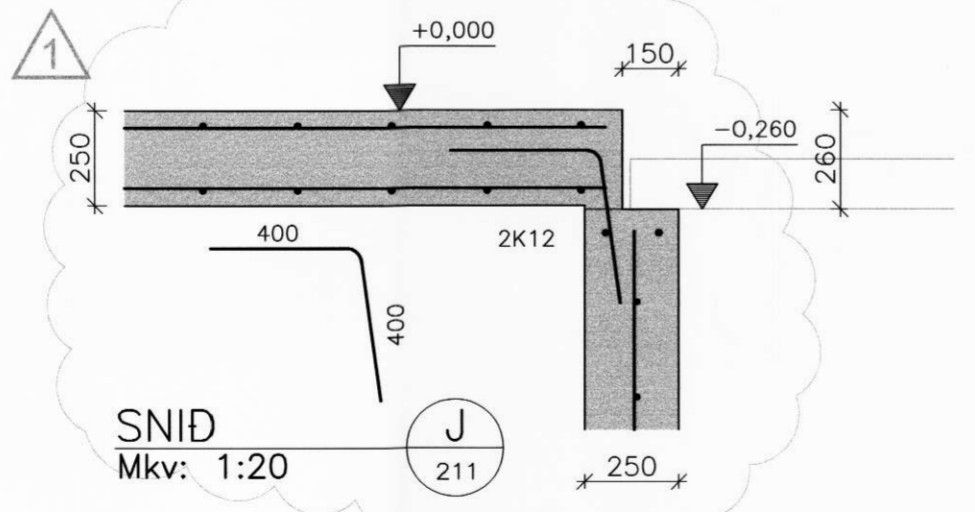


SNID J
Mkv: 1:20 211

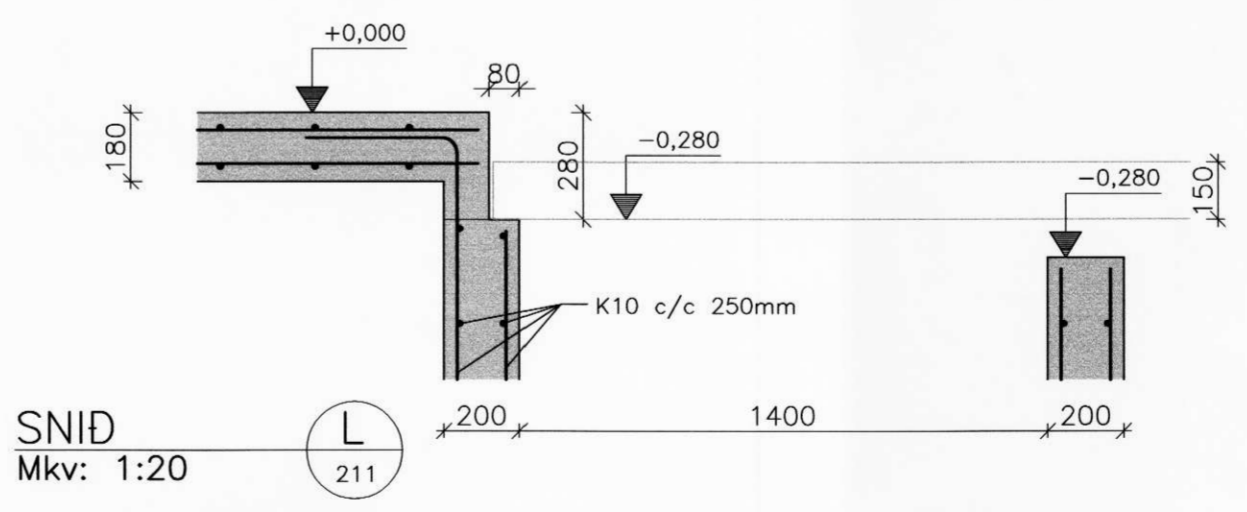


SNID L
Mkv: 1:20 211

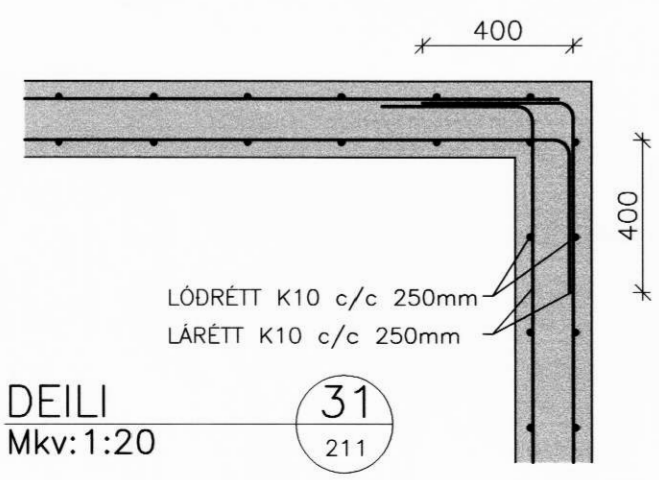

DEILI 31
Mkv: 1:20 211

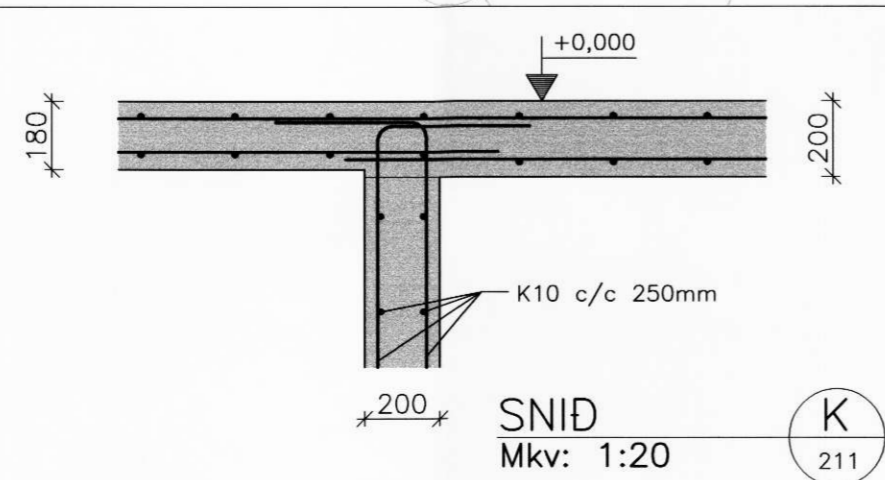

SNID K
Mkv: 1:20 211

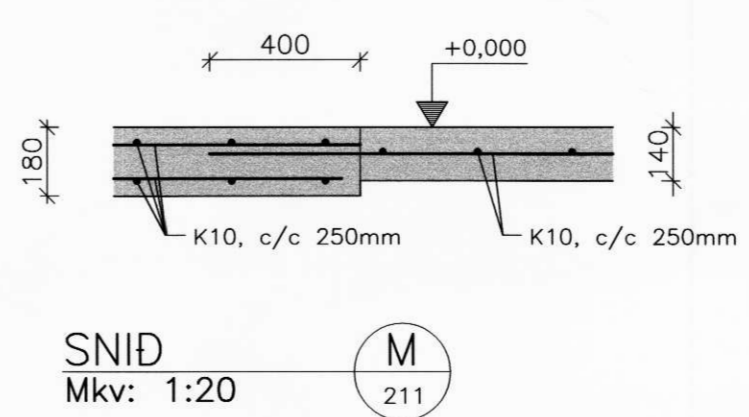

SNID M
Mkv: 1:20 211

BREYTINGAR		
Br.nr:	Dags:	Eðli breytingar:
1	Ágúst 2010	Föðurgangur, snið J
		Unnið: GH

AKBRAUT, RANGÁRÐINGI YTRA

FJÓS, BURDARVIRKI	Meiðvarði
SNID	1:50
SNID OG DEILI	1:20

Hannað: GH	Teiknað: GH	Yfirfarð: GH	Dags: Maí 2010
Stöð e disk: 09065-21	Skránumfr: 09065-21	Verknr: 09065	Bl.nr: 215.1

Sambýtt: *Guðmundur Hafstein*

VERKFRÆÐISTOFA SUÐURLANDS EHF

Austurvegur 5, 800 Selfoss, Sími: 482 3900, Fax: 482 3914, Netf: verkud@verksud.is