

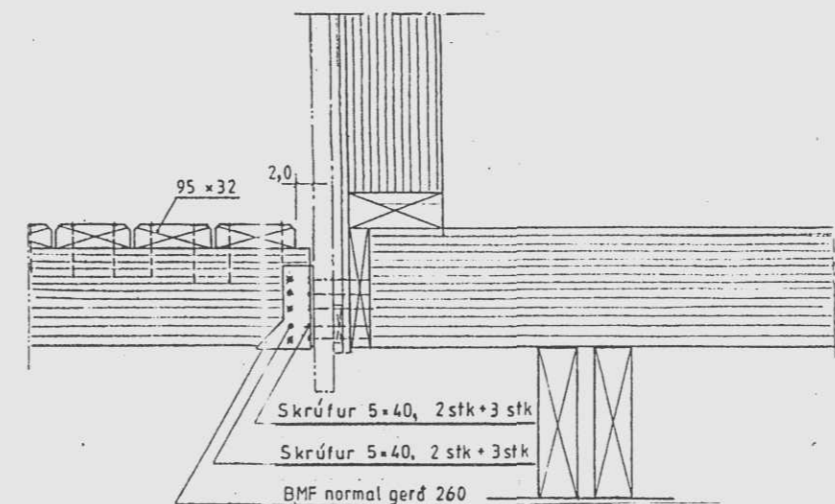



29-50-61

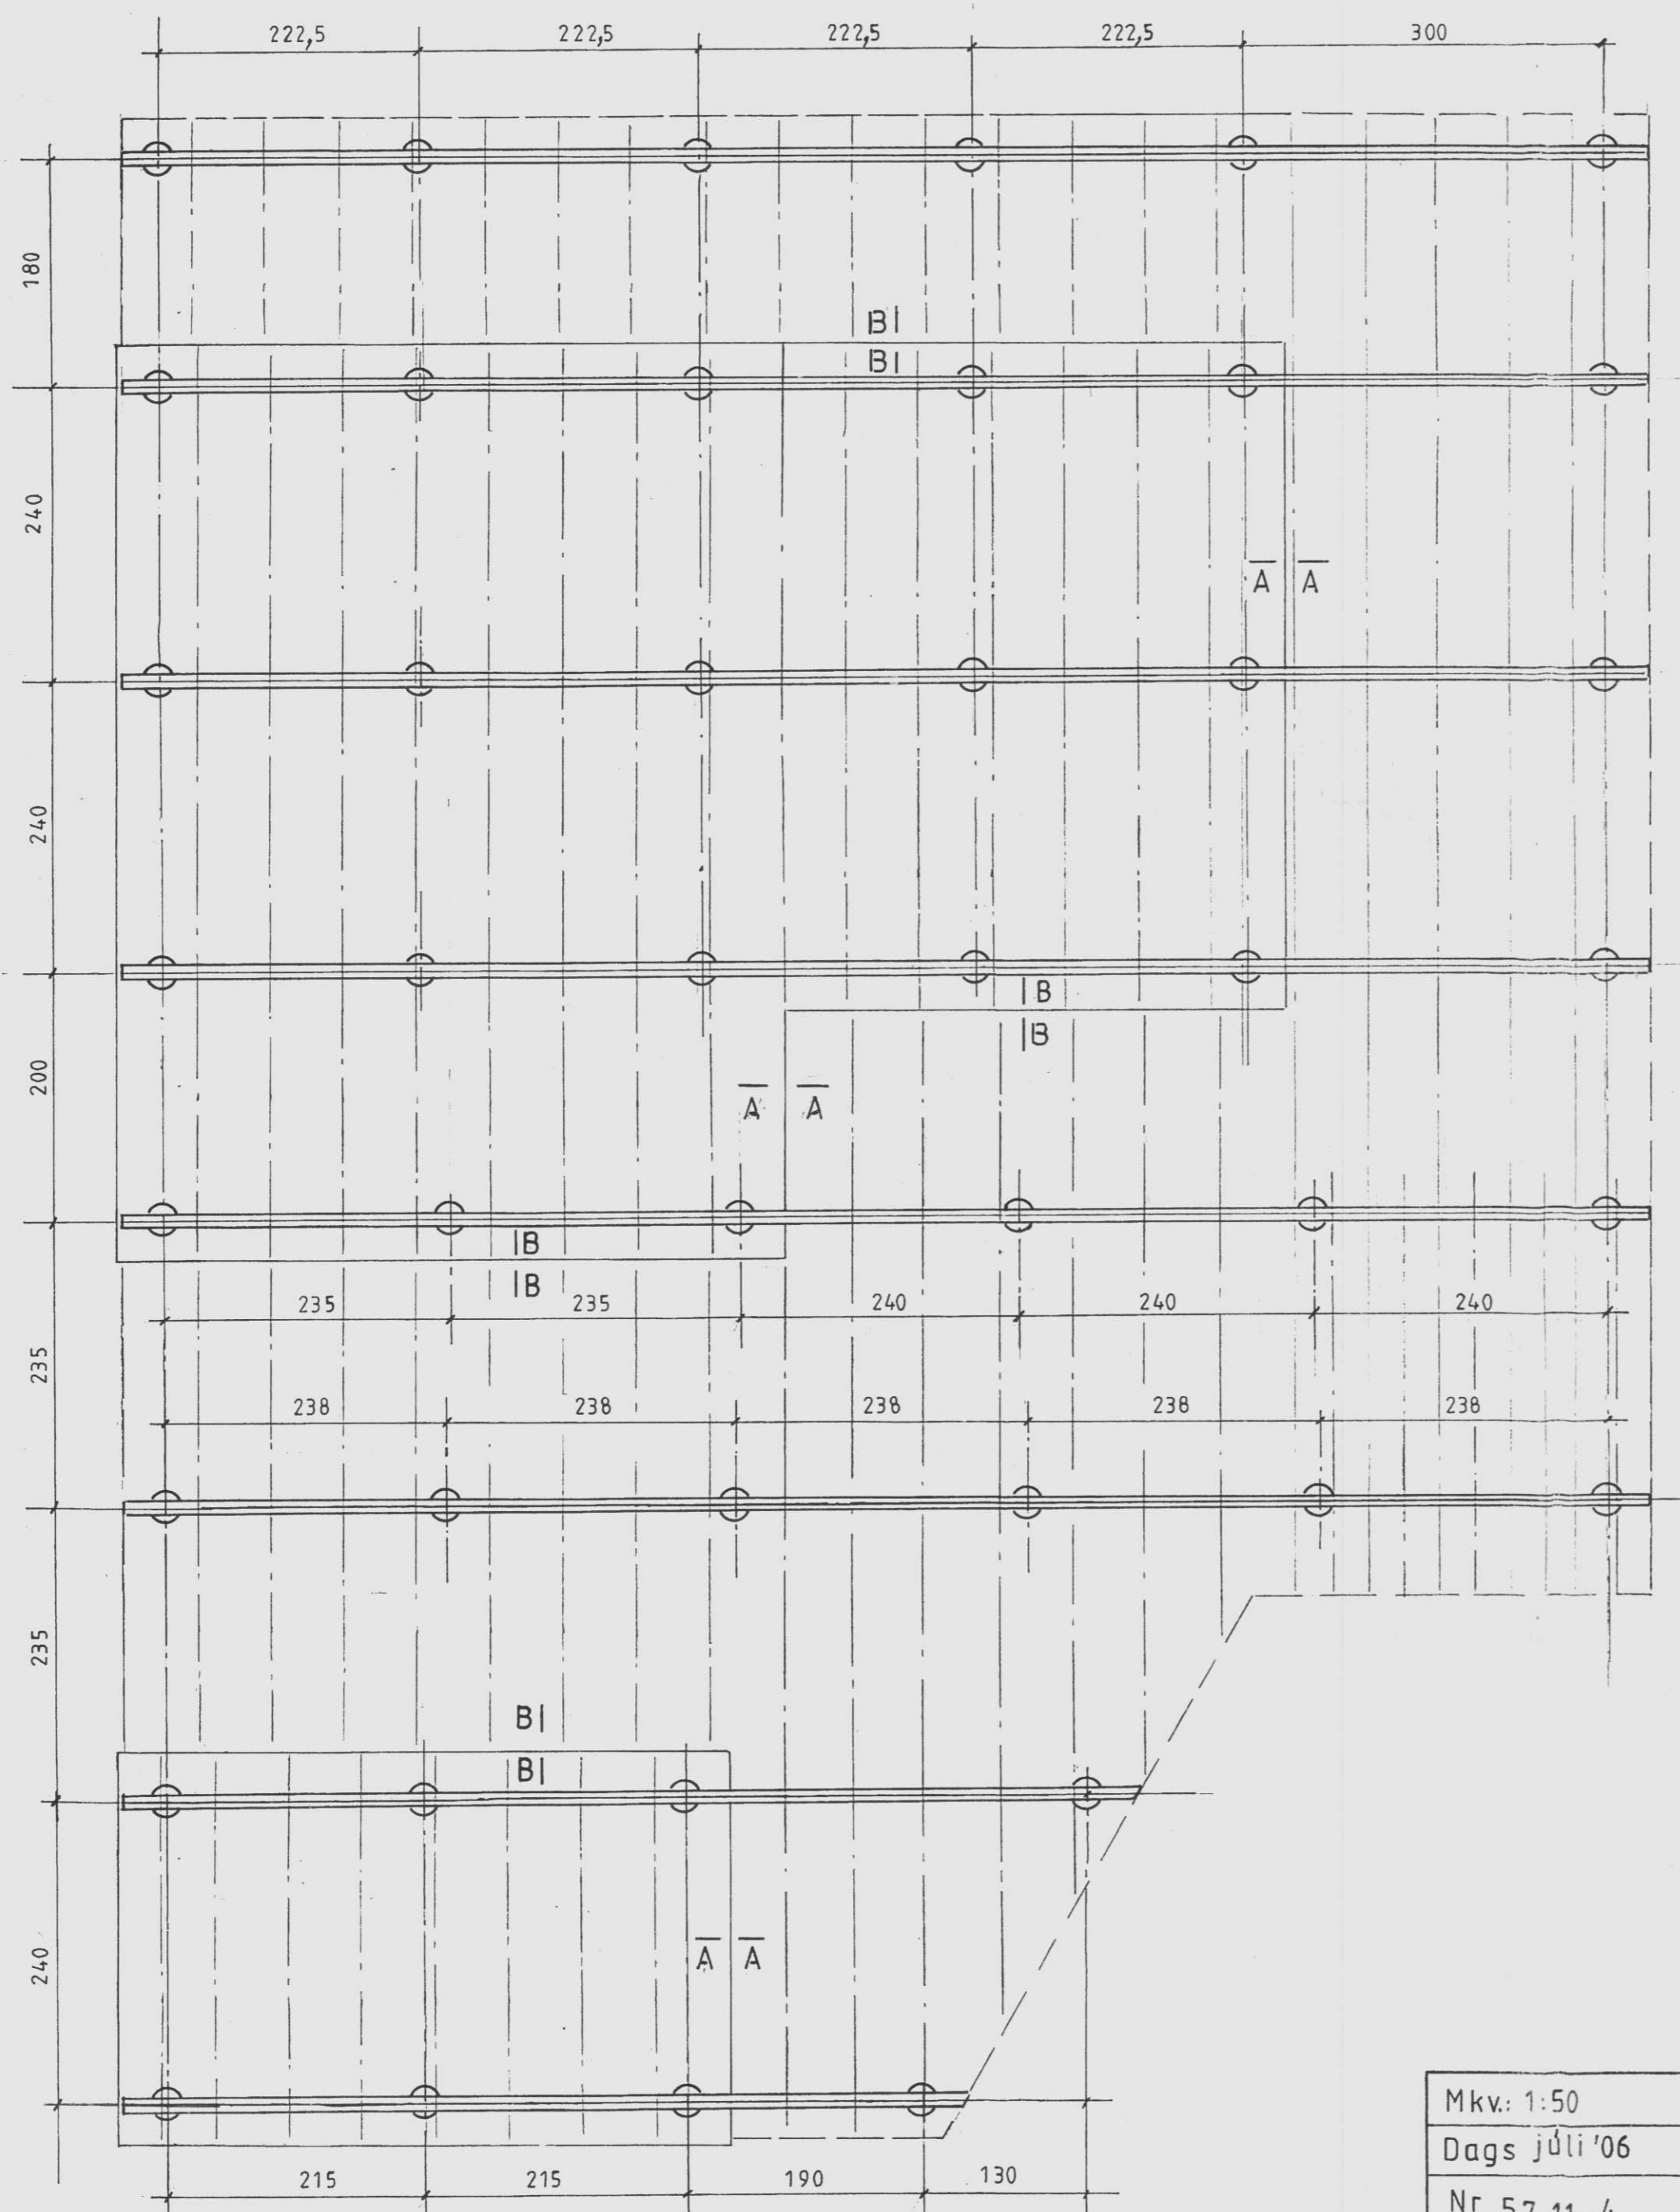

B-B

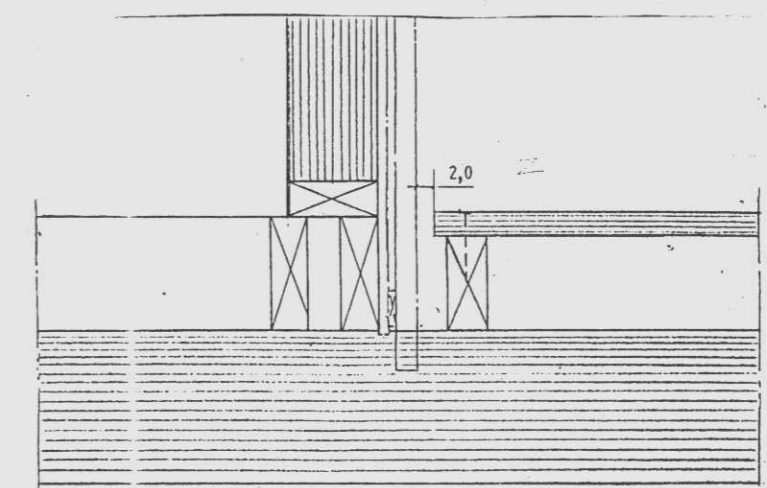

A-A

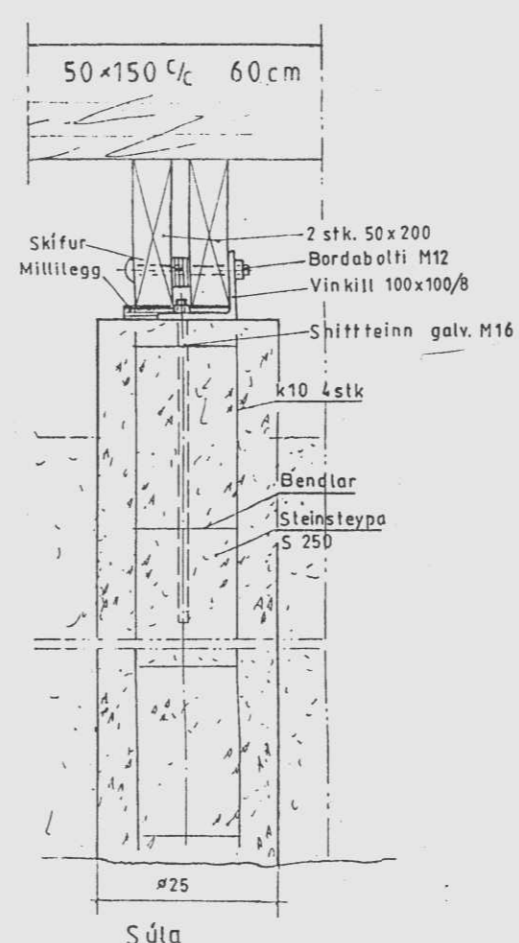

C-C

Mkv: 1:50  
 Dags júlí '06  
 Nr 57-11-4

Sumarhús í landi, Syðri-Reykjum, Bláskógarbyggð  
 Lóð nr. 9 Lambhaga, stærð 4900 m<sup>2</sup>  
 Eigandi: Jón V. Gunnbjörnsson kt. 310357-2519  
 Undirstöður

TEIKNIVANGUR  
*Antoni Paganini* 201032-4829