
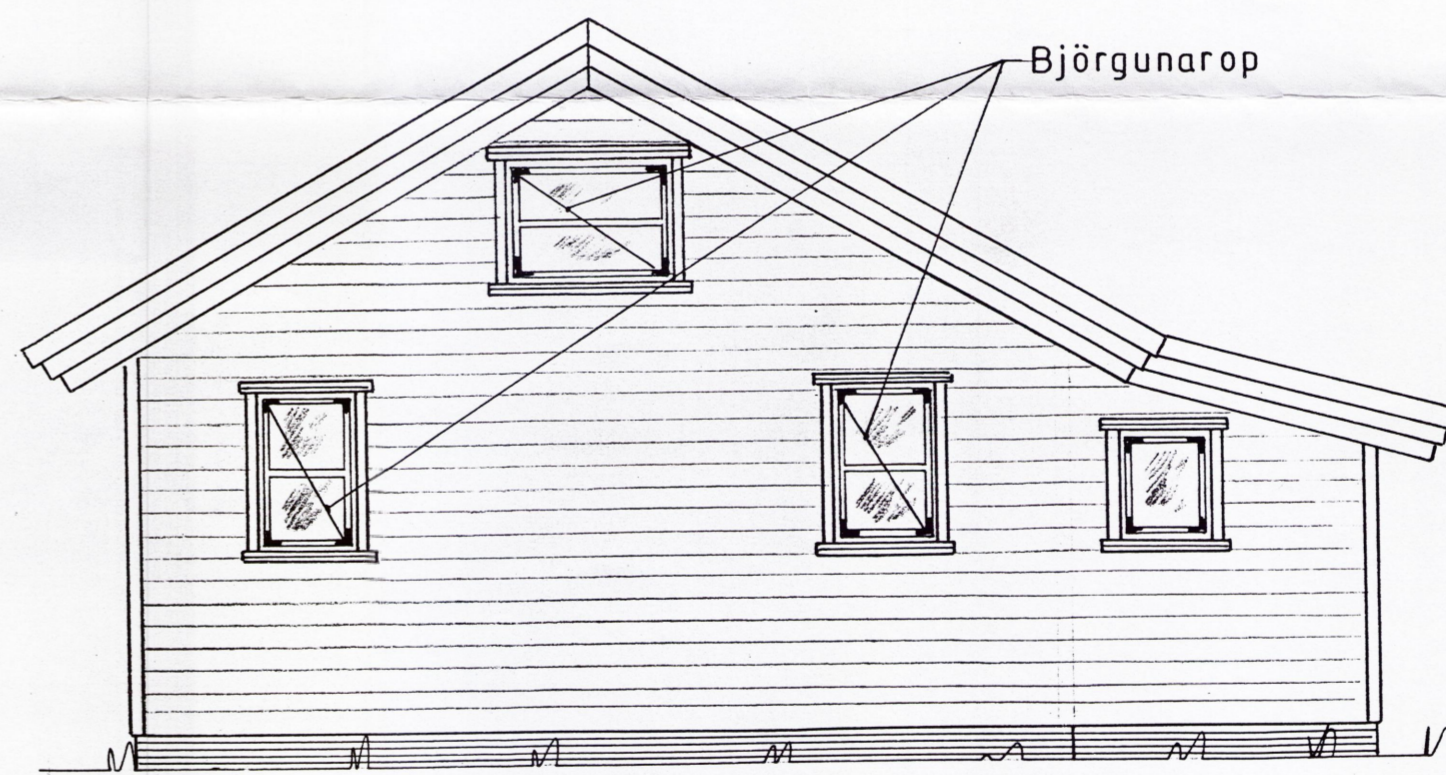
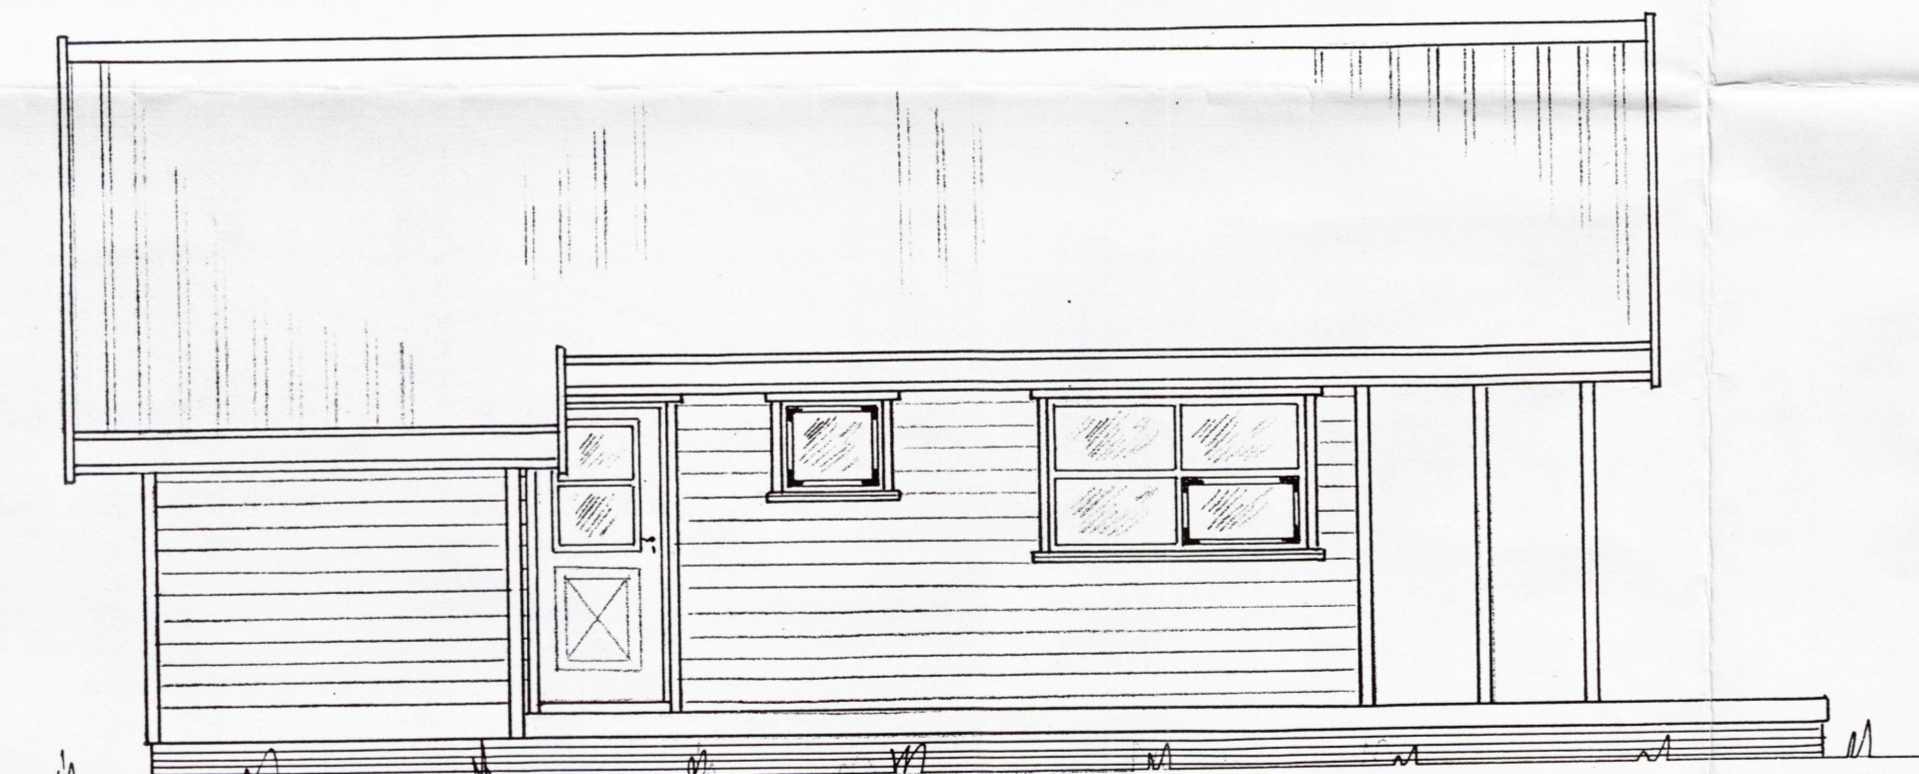
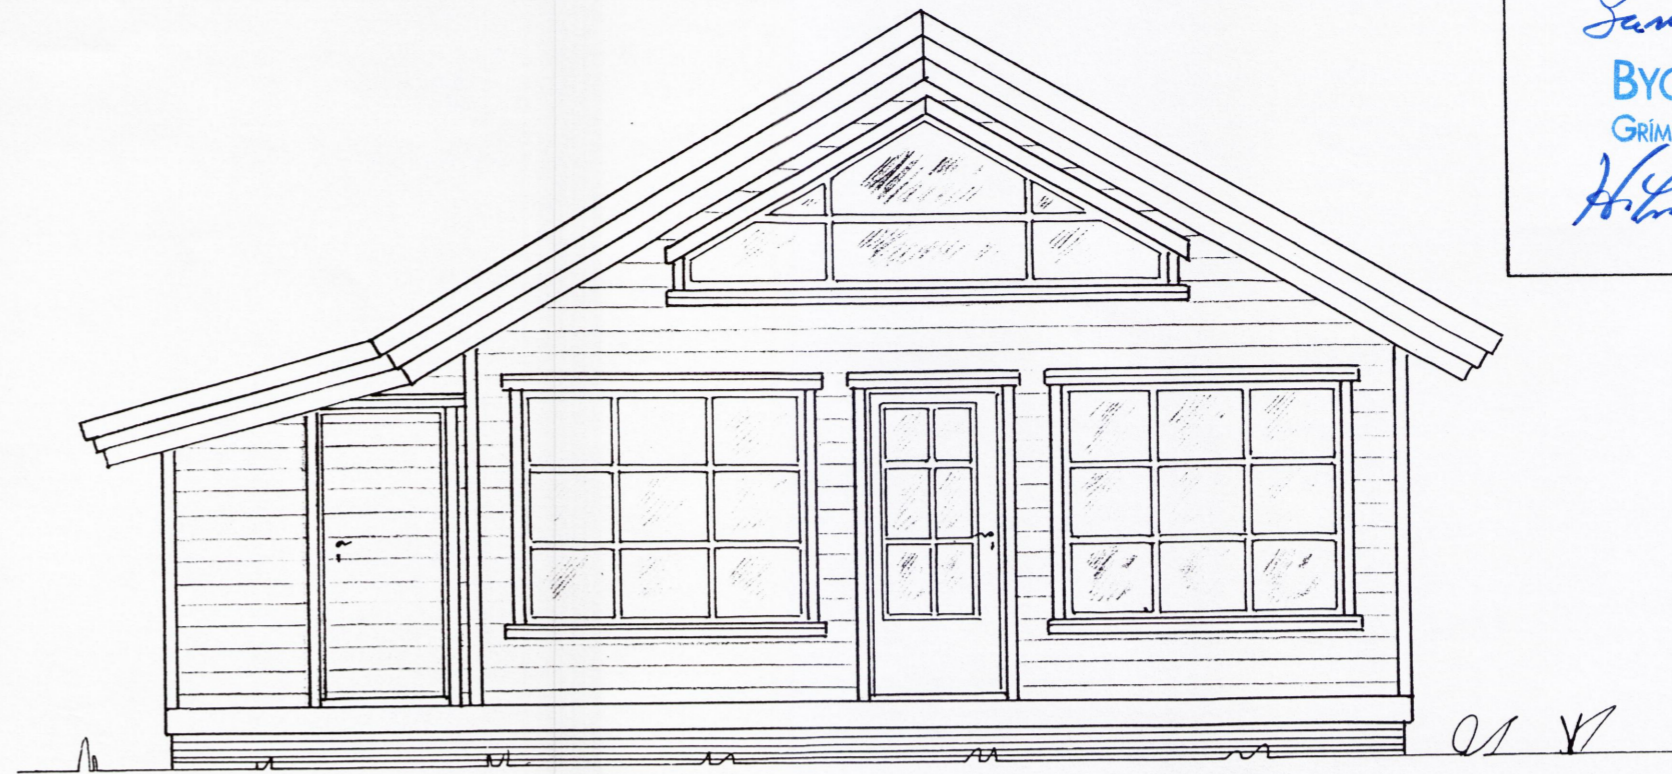


22.07.2003
 Samp. 20.07.2003
 BYGGINGARFULTRÚI
 GRÍMSNES OG GRAFNINGSHREPPS
 Halma Gunnarsdóttir

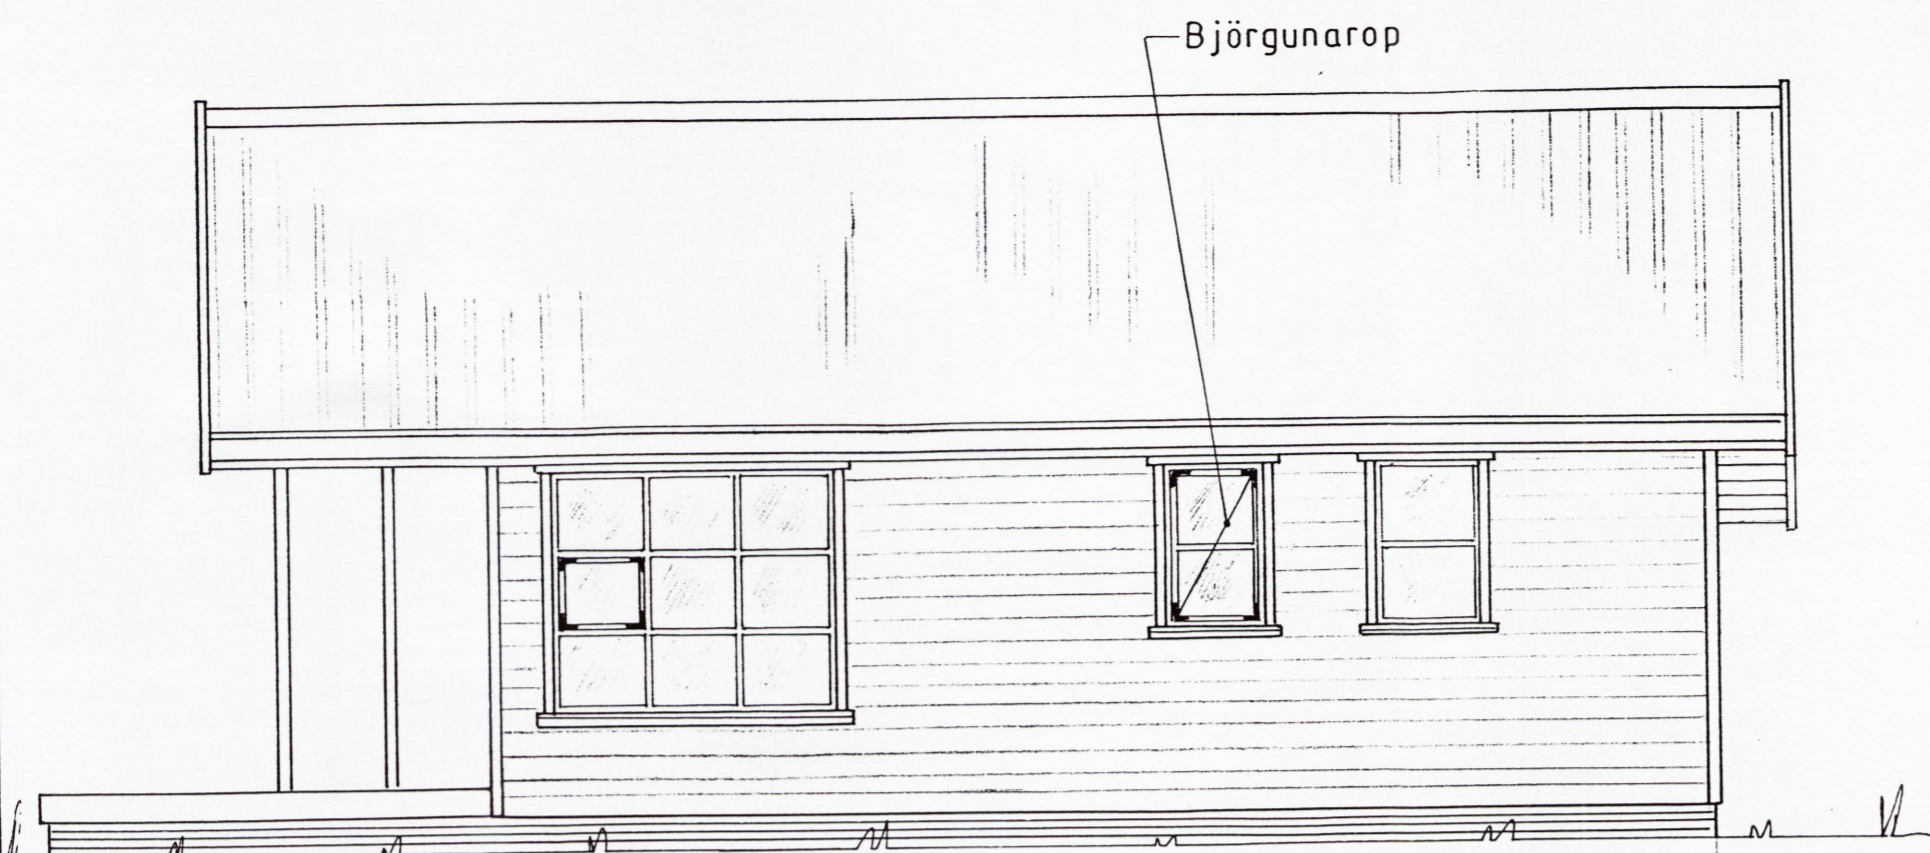

SUMARHÚS NR. 112
 Flatarmál 56,31 m²
 Rúmmál 191,28 m³
 Verönd 36,32 m²

Sumarhús í landi, Þóróddsstaða, Grímsness og Grafningshreppi Árness. Lóð nr. 21 0,665 ha. Eigandi: Valgerður Steingrimsdóttir, Kt. 220668 -3639 Sími 555 3613		TEIKNIVANGUR	
Mkv 1:50 Dags. Okt. 2000	ÚTLIT	Kristin Þorjónsson 201032 4829	Nr. 112-1