



S:\VERK\2007\07-113\6-Teikningar\6.4-Vinnutekningar\16-01-02 ; 11.05.2007 ; 09.28

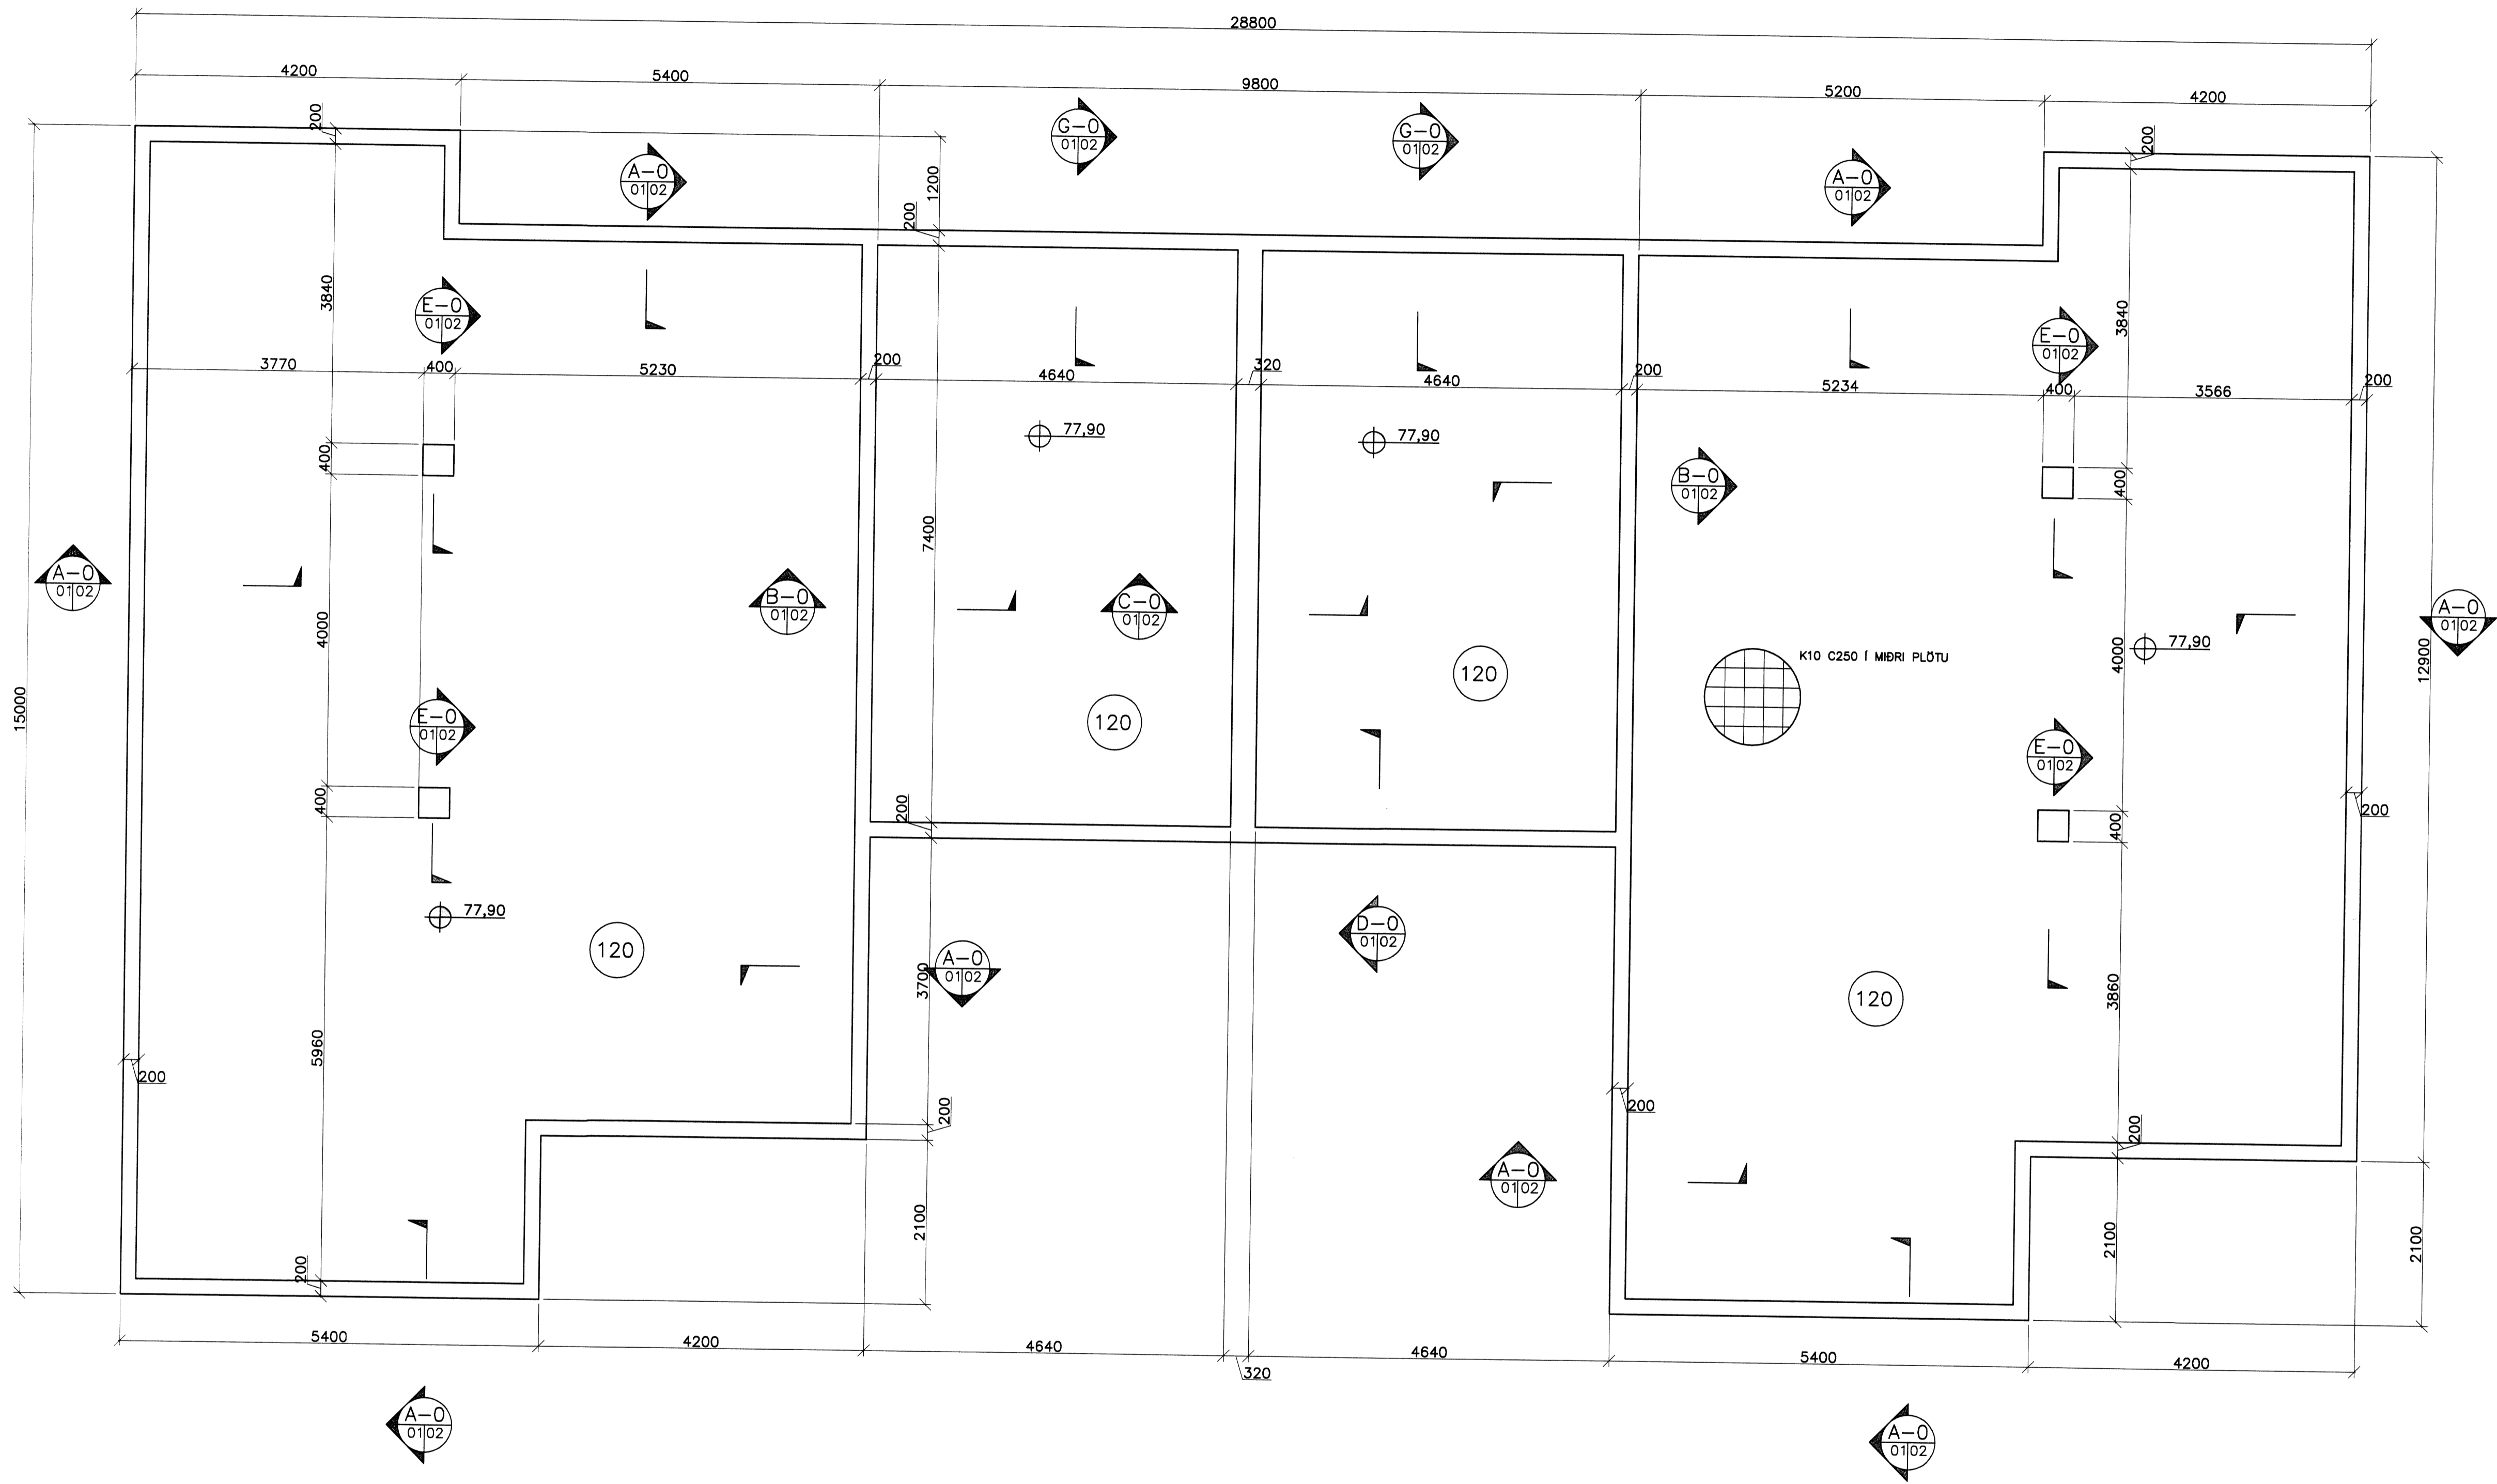

Grunnmynd, sökkull
1:50

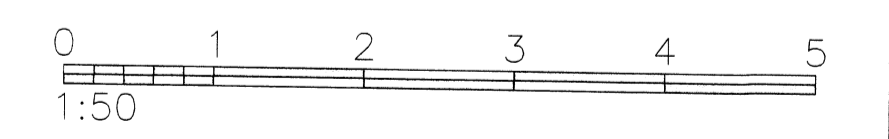

Áritun samræmingarhönnuðar

Nr.	Dags.	Breyting.	Af.
FJÖLHÖNNUN ehf. Stórhöfða 27, 110 Reykjavík Verkfæðistofa Sími: 5250300 Fax: 5250309 Netfang: fjolhonnun@fjolhonnun.is			Nr: 16-01
Austurhof 7-7a, Flúðir			Kvarðar 1:50
Reikn. KA	Teikn. RM	Nr. 07-113	Dags. 10.05.07
Samþ. 17.05.07		Kennitala: 2309020000	