


Samb. 30.09.2003
 BYGGINGARFULLTRÚI
 BLASKOGABYGGÐAR
Helgi Kjartansson

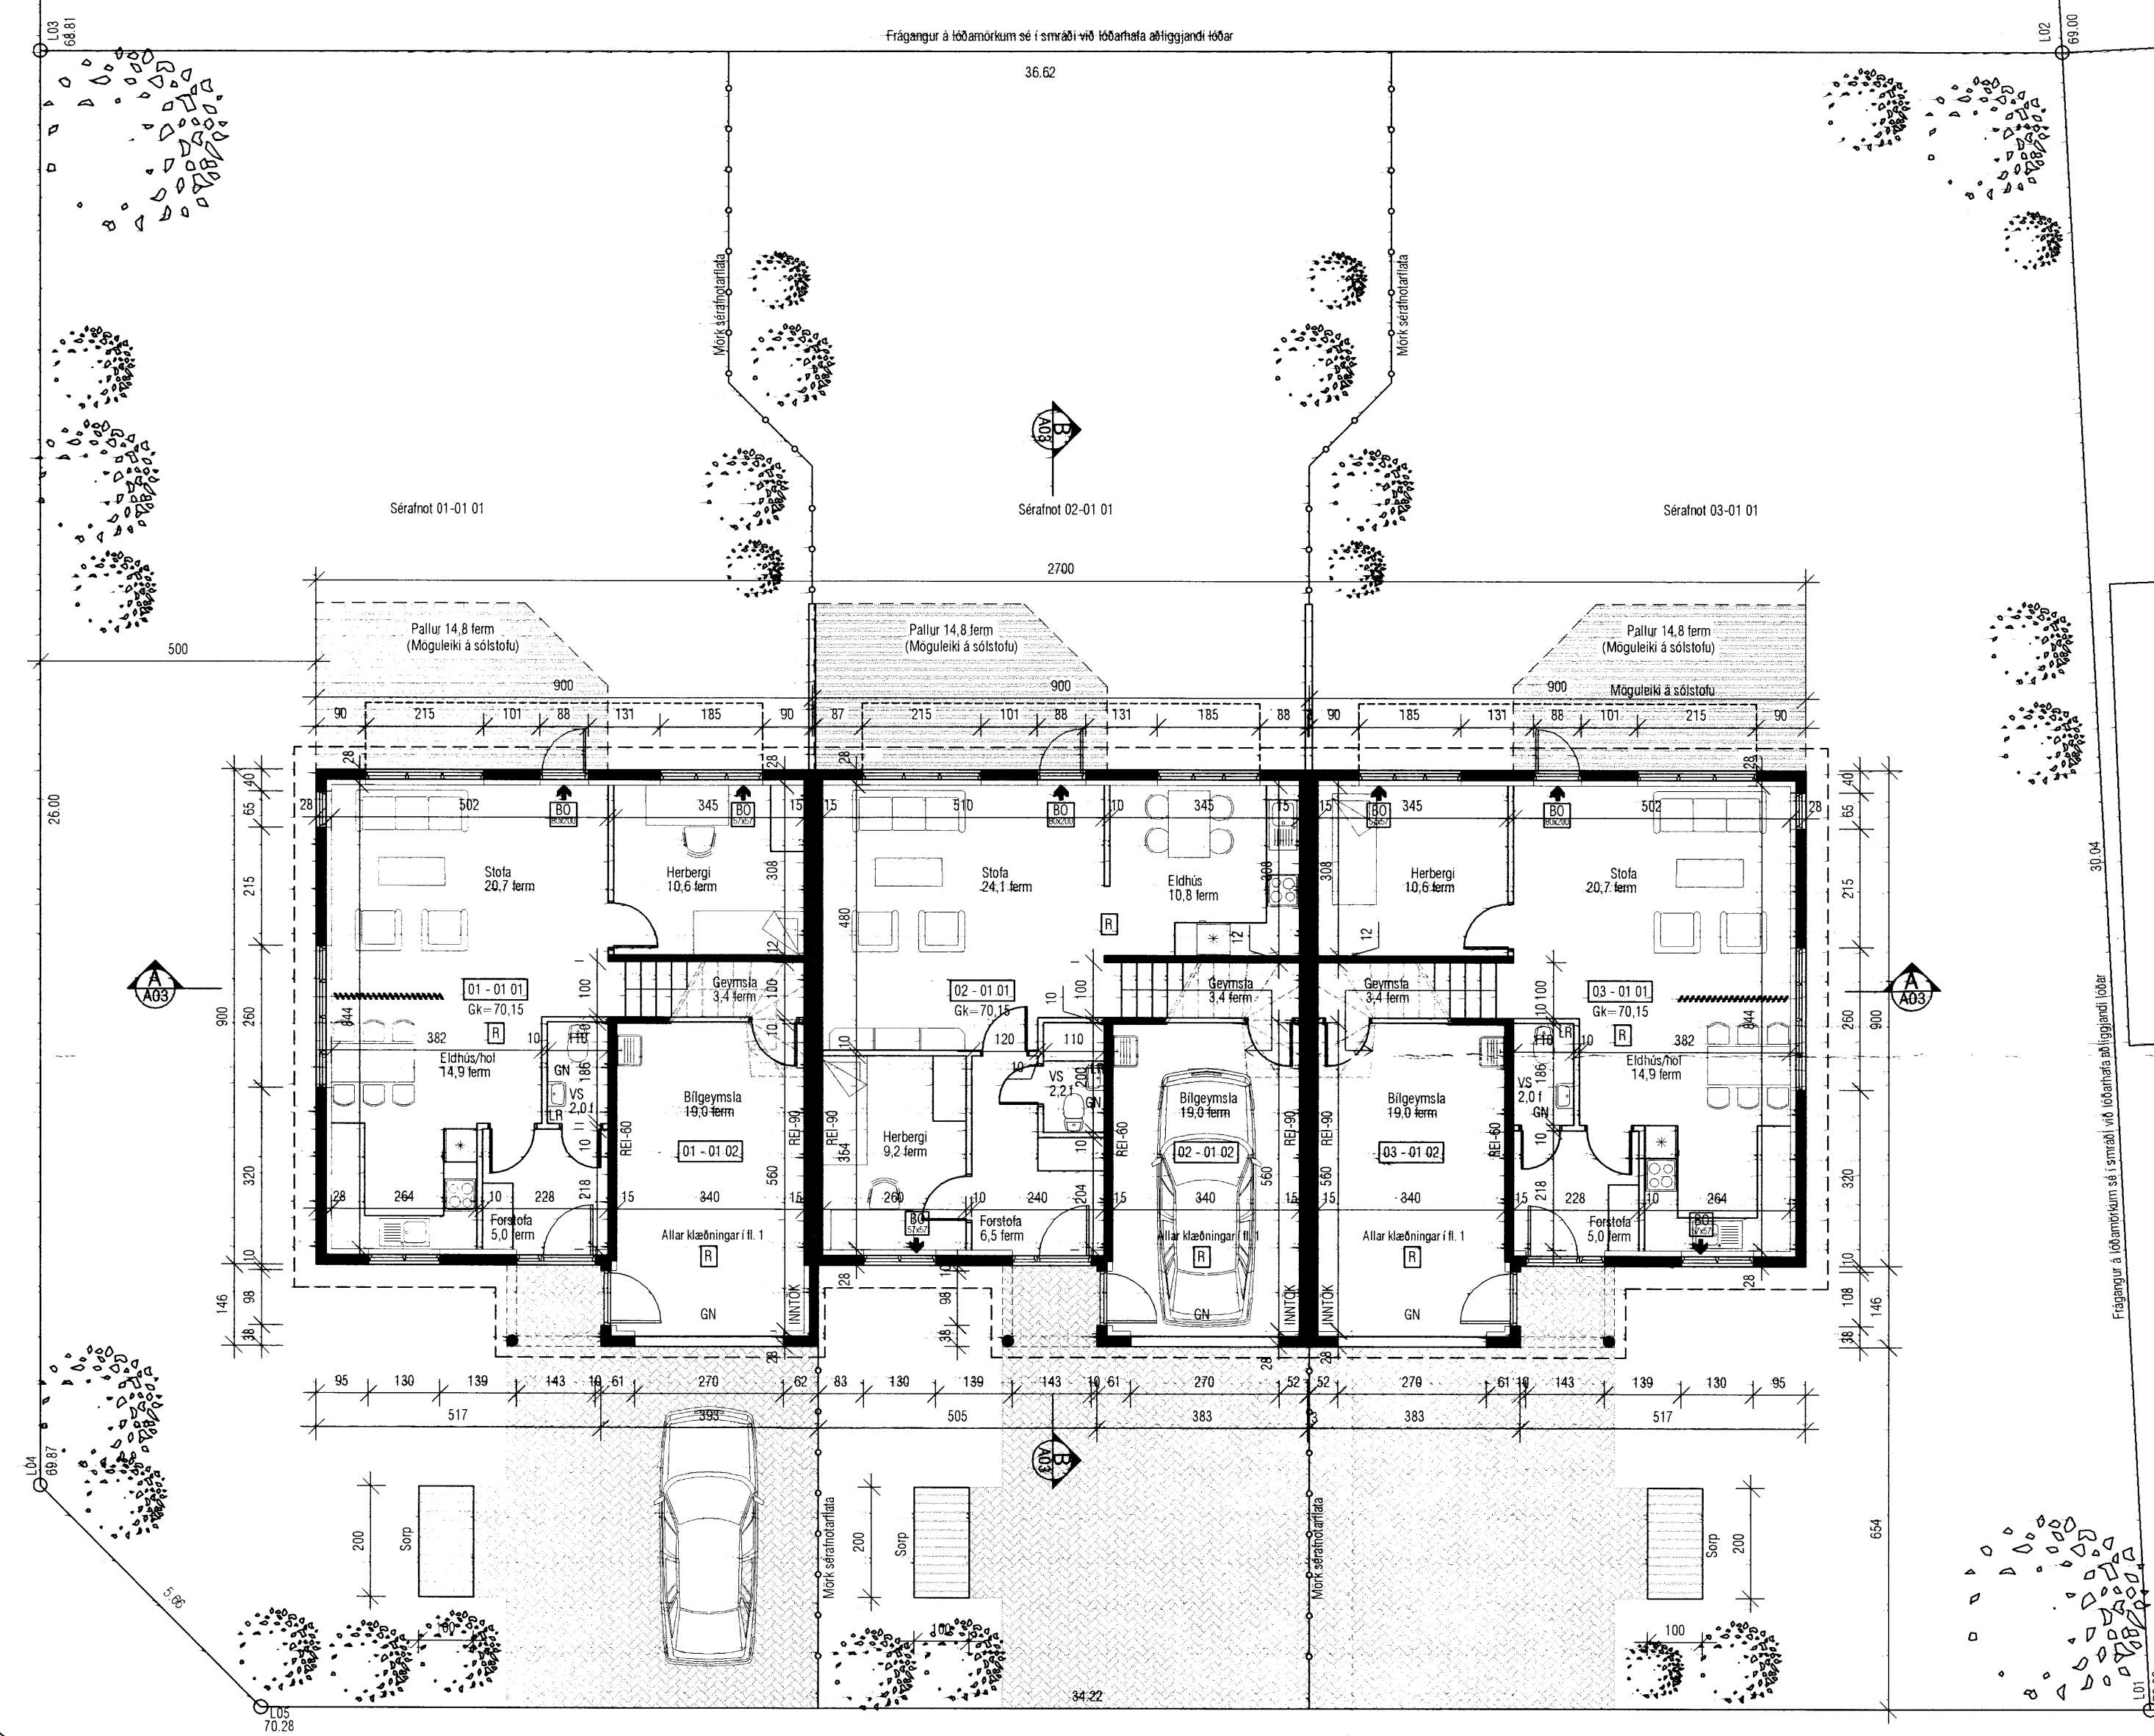

Grunnmynd 1. hæðar

Helgi Kjartansson Byggingatæknifræðingur MTFÍ kt. 030270-5419 s: 897-7623 fax: 566-8423 netf: helgikj@mmedia.is				Verkhelti Háholt 2 Laugarvatni Grunnmynd 1. hæðar
Dags. 26.09.2003	Teikn. Nr. A-02	Mkv. 1:100	Skra	Sambykkt <i>Helgi Kjartansson</i>
Breyting dags eðli breytingar				