


HELGI KR. EIRIKSSON RAFLAGNAHÖNNUNN

KT. 110156-2789

SKIPHOLT 37, 108 REYKJAVÍK S.566-8388
E-MAIL: TEIKN@LUMEXIS

RAFLÖGN	RAFLÖGN	YFIRFARID HKE	TEIKNAD PHS	BREYTING B	1:50	MKV/ VERKHLUTI	GRUNNMUND
VERKEFNI	VERKEFNI	HANNAÐ HKE	TEIKNAD PHS	BREYTING A	19.10.2005	TEIKN NR.	AR-01
ÞINGVALLASVETT	ÞINGVALLASVETT			TÖLVHEITI		DAGS.	19.10.2005
RÉTARTJARNARVEGUR 3, LANDI NESJA,				GRGUMSUMARB		SIBA NR.	1 AF 3

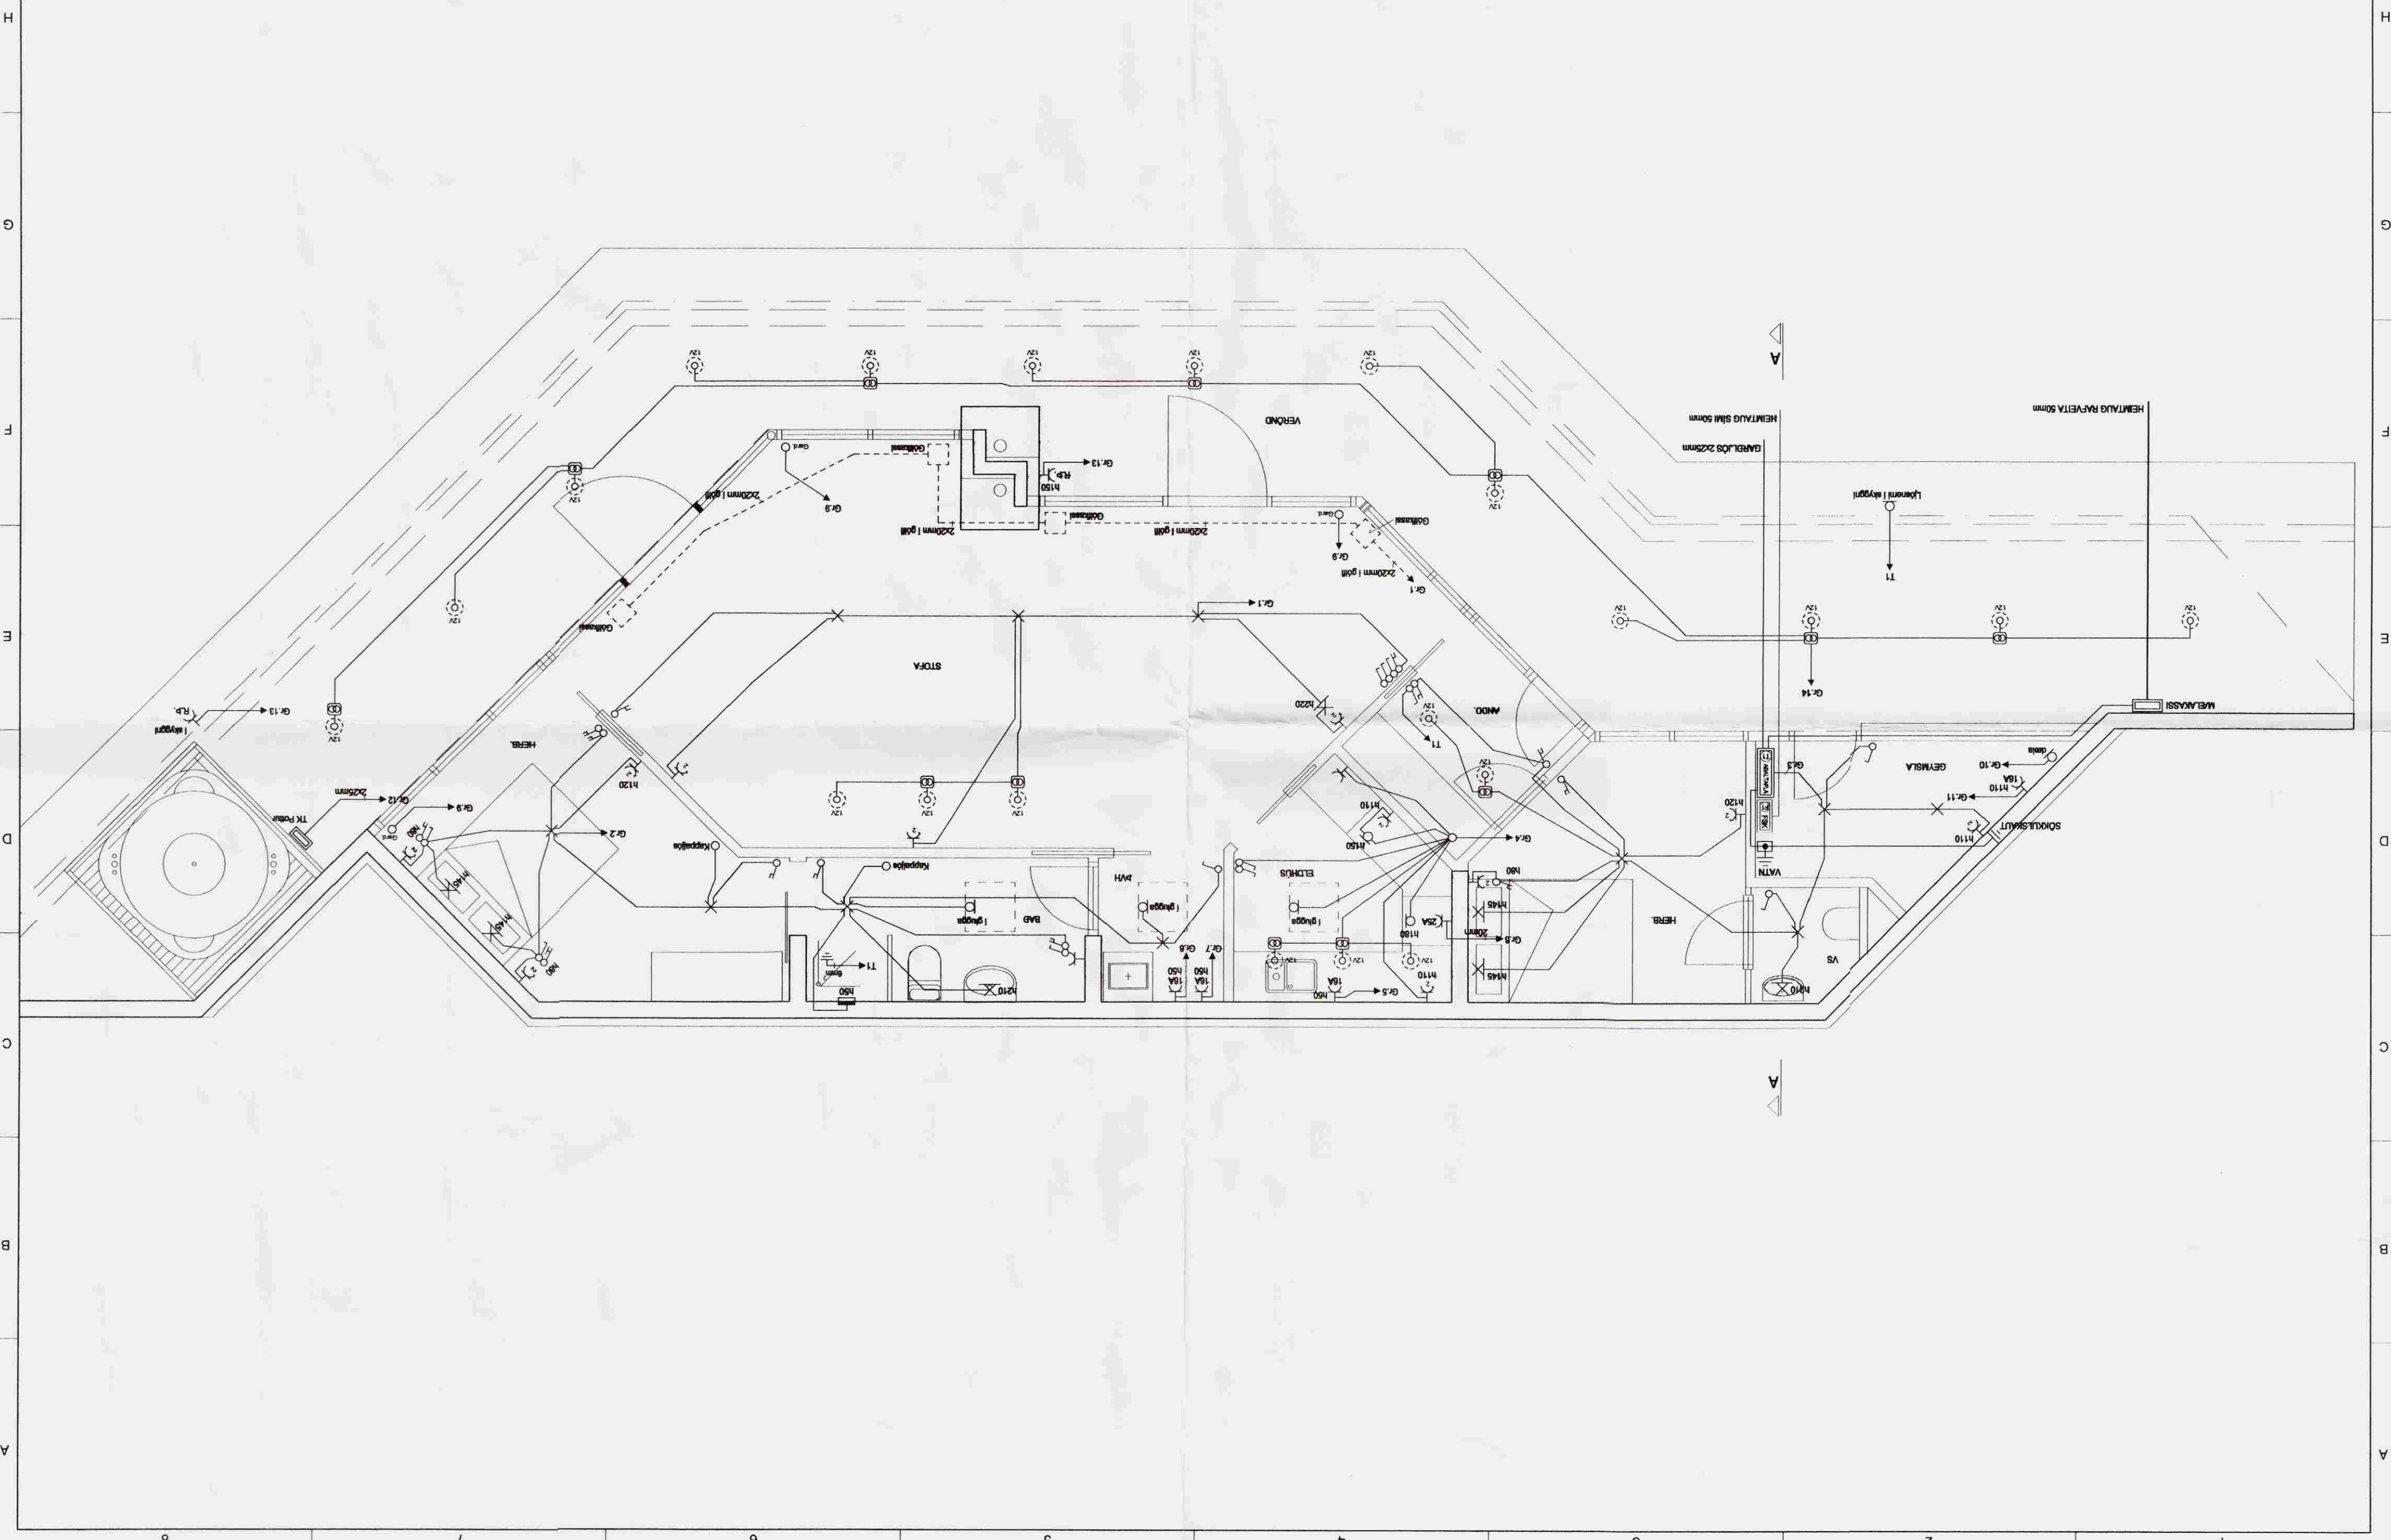

A B C D E F G H

A B C D E F G H

8 7 6 5 4 3 2 1